



CITY OF BAINBRIDGE ISLAND

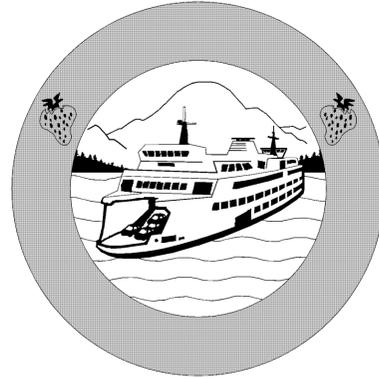

PUBLIC WORKS ENGINEERING DEPARTMENT OLYMPIC DRIVE (SR 305)


NON-MOTORIZED IMPROVEMENT AND WATER MAIN REPLACEMENT PROJECT

G:\14C\14008C_00\CURRENT\00_G1-1_COVER.DWG <<Cover: G1>> May 1, 2015 3:37:46 PM
 File Name: Section: S-T2-R-E
 Drawn By: Date: Field Bk/Pg: Page
 Recorded Survey: Kibbe County Auditor AF-
 Constructed By: Date:

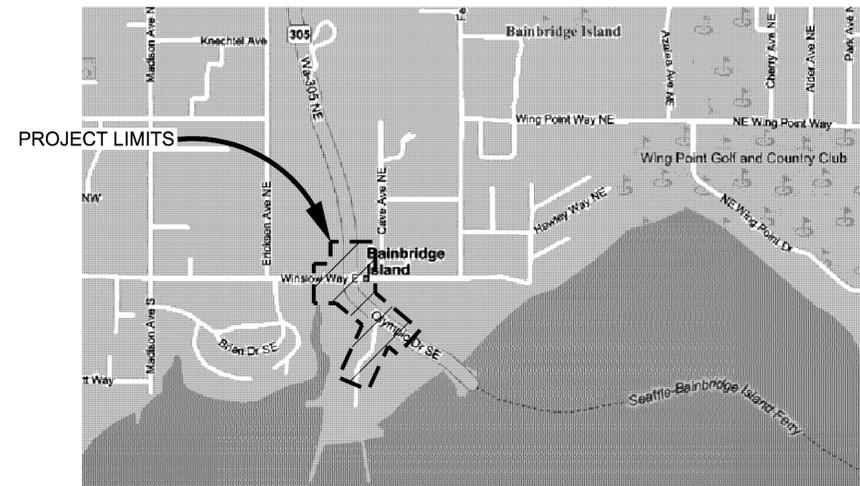

PROJECT LIMITS MAP

Address:
 Olympic Drive - From Winslow Way to Harborview Drive SE;
 Harborview Drive SE - South of Olympic Drive;
 Winslow Way - East and West of SR 305

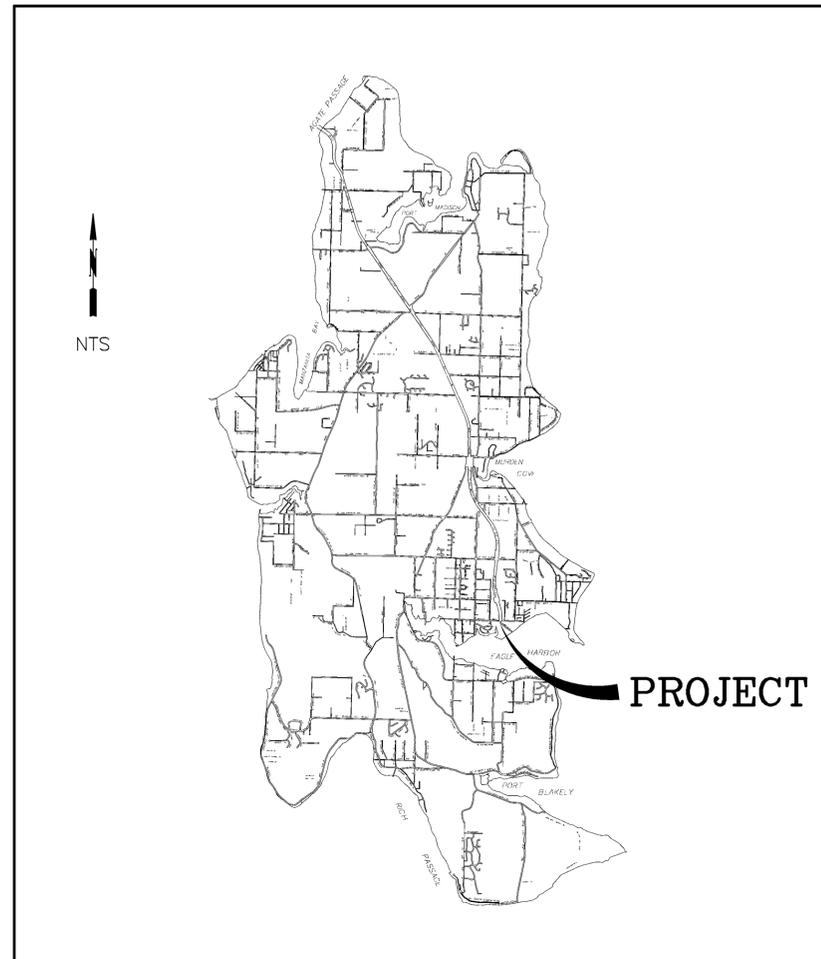

VICINITY MAP

DESIGN CONSULTANTS
Civil Engineer & Landscape Architect

SvR Design Company
 1205 Second Avenue, Suite 200
 Seattle, WA 98101
 p 206.223.0326 f 206.223.0125
 Contact: Nathan Polanski, PE

Geotechnical Engineer

Geoengineers
 Plaza 600 Building
 600 Stewart Street, Suite 1700
 Seattle, WA 98101
 p 206.728.2674

Signal Engineer

Concord Engineering
 705 2nd Ave, Suite 700
 Seattle, WA 98104
 p 206.682.0567


SURVEYOR

PACE Engineers, Inc.
 11255 Kirkland Way, Suite 300
 Kirkland, WA 98033
 p 425.827.2014

30% DESIGN - NOT FOR CONSTRUCTION

Printed: May 01, 2015 - 3:37:57pm By: klyne
 File: G:\146\140086_00\Current\00_01-3_SIE_MAP.dwg, Layout: Layout1

Filename: 00_01-3_SIE_MAP	Drawn By: Section:	Surveyed By:	Control Monument:	Recorded Survey: Kitsap County Auditor	Constructed By:
XREF Filename:	Checked By:	Date:	Field Bk/Pg:	AF- Vol/Pk Page	Date:

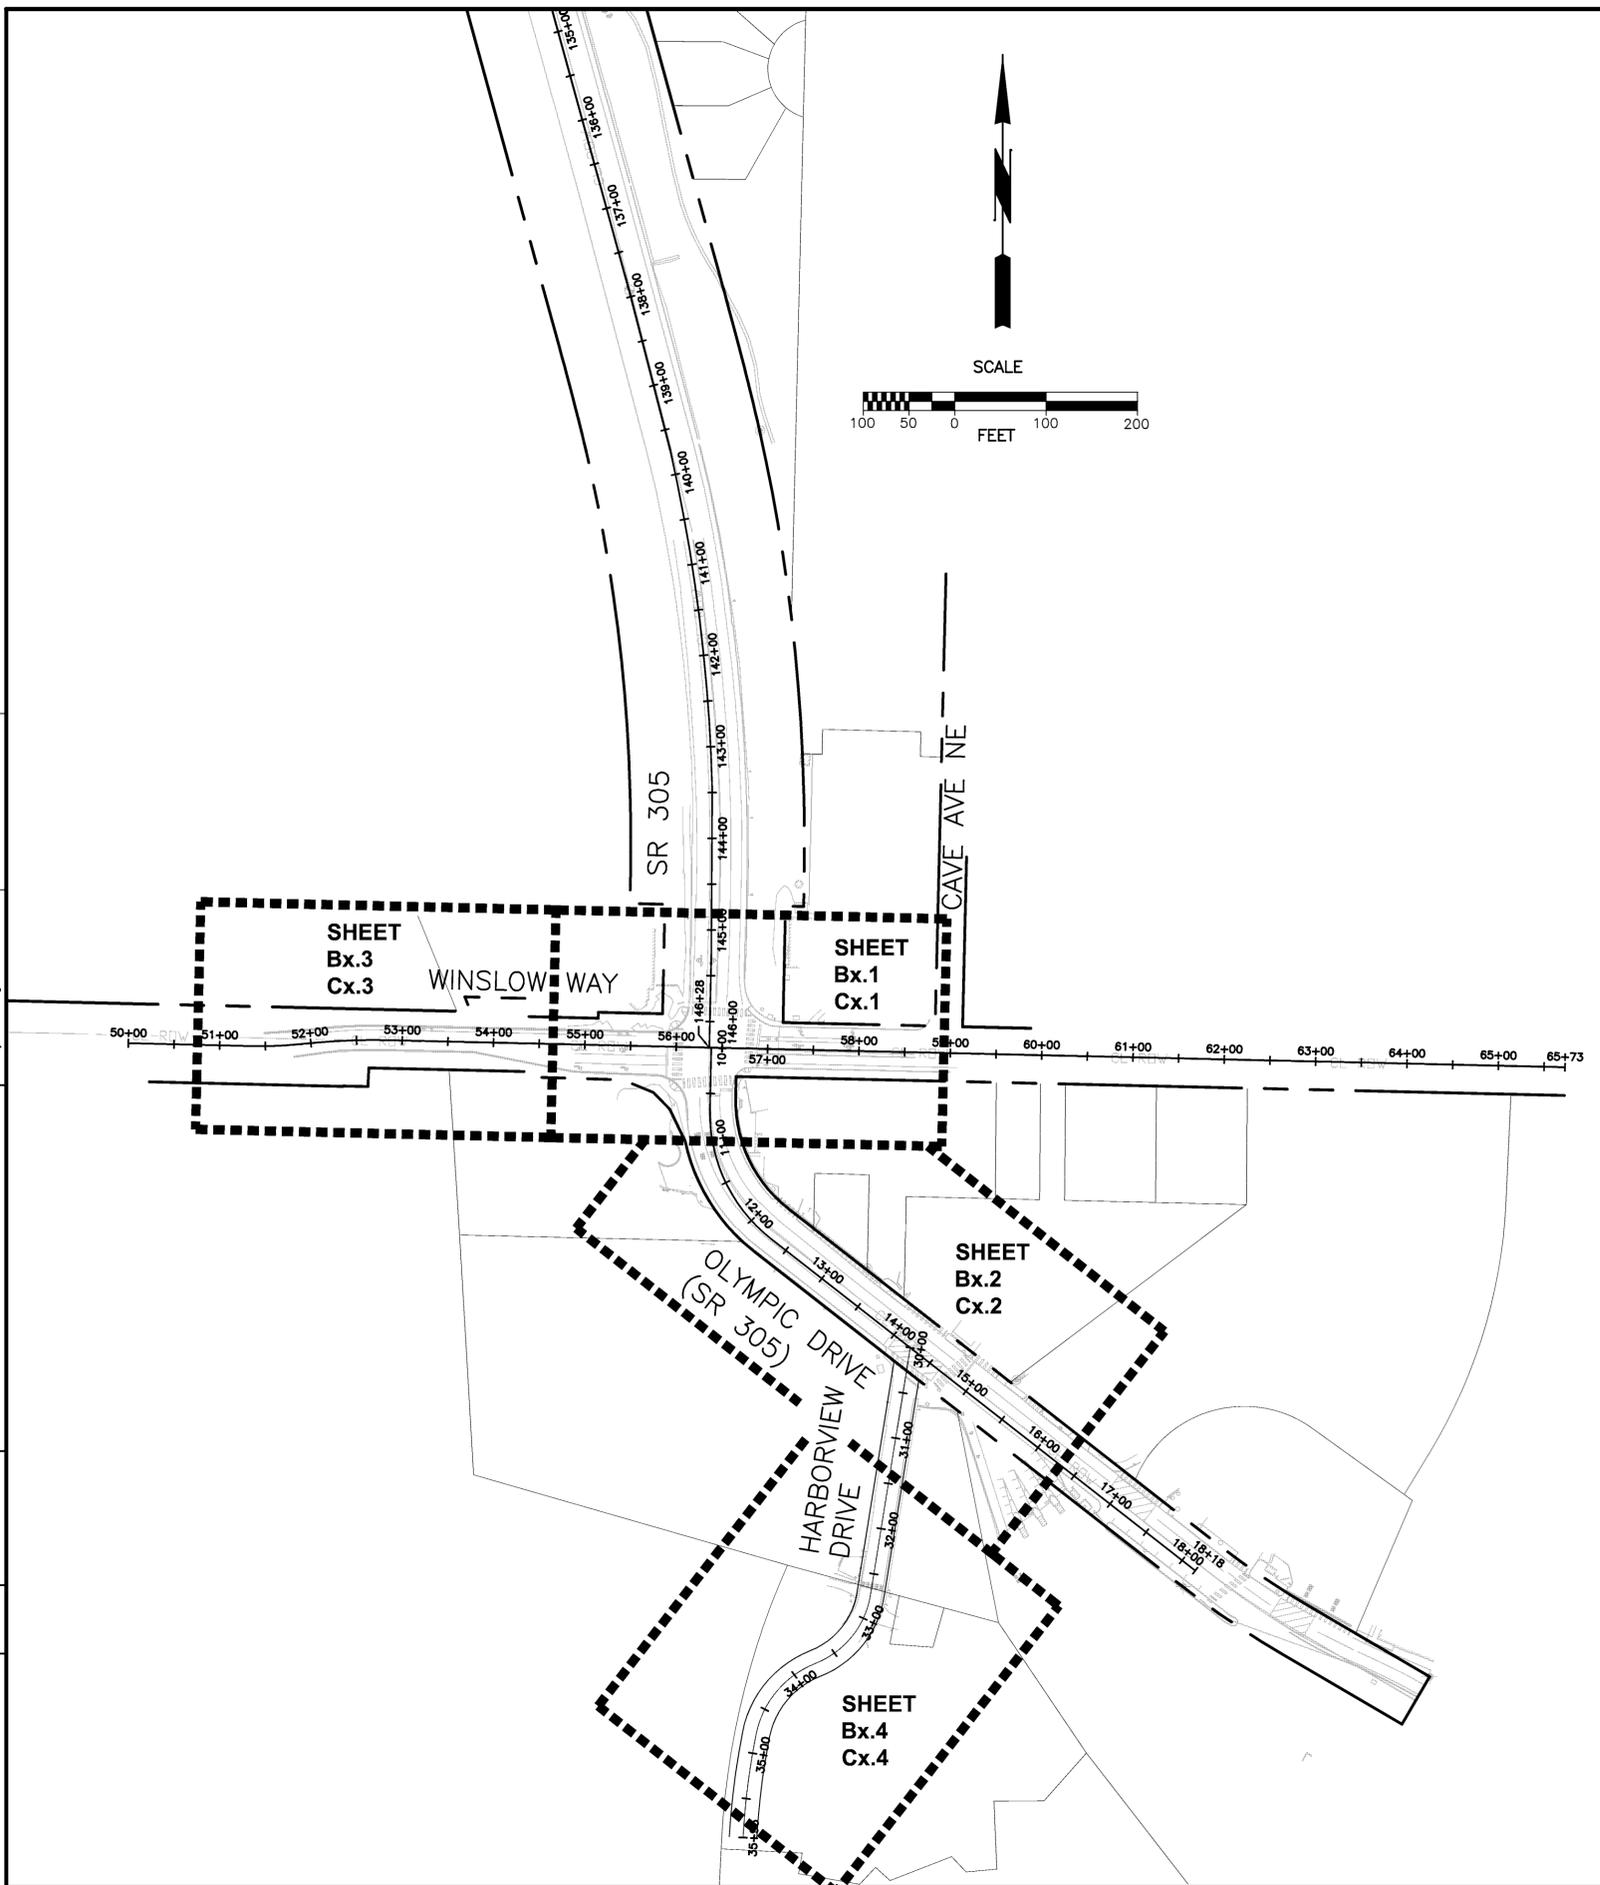

CITY OF BAINBRIDGE ISLAND
 280 Madison Avenue N
 Bainbridge Island, WA
 206-842-2016

**PUBLIC WORKS
 ENGINEERING
 DEPARTMENT**

PROJECT INFORMATION

OLYMPIC DRIVE (SR 305)
 NON-MOTORIZED IMPROVEMENT AND
 WATER MAIN REPLACEMENT PROJECT

 SEC.S.26. T.25N. R.2E. W.M.,
 CITY OF BAINBRIDGE ISLAND, KITSAP COUNTY, WA.

REVISION BLOCK

NO.	DATE	BY	REVISION

Scale: PER PLAN
Horiz:
Vert:
Coordinate System: WASH STATE PLANE COORDINATE SYSTEM, NORTH ZONE 4601, NAD 83/91
Vertical Datum: NAVD 88
Designed By: NP
Drawn By: KA
Inspected By: TvS
W.O. No.:
Issue Date: 5/1/2015

svr DESIGN COMPANY
 1205 SECOND AVE. SUITE 200
 SEATTLE, WA 98101
 T 206.223.0326
 F 206.223.0125
 www.svrdesign.com

SHEET TITLE

SITE MAP AND
 CONSTRUCTION
 ALIGNMENT DATA

Drawing No.
G1.3



Sheet No. **X** of

30% DESIGN - NOT FOR CONSTRUCTION

**PLEASE CALL 811
 3 Working Days
 BEFORE YOU DIG**

Printed: May 01, 2015 - 3:56:43pm By: klyne
 File: G:\146\140086_00\Curren\00_B1-2_EXISTING.dwg Layout: Layout1

Filename: OD_B1-2_EXISTING	Drawn By: Section:	Surveyed By:	Central Monument:	Recorded Survey: Kitsap County Auditor	Constructed By:
XREF Filename:	Checked By:	Date:	Field Bk/Pg:	Vd/Pk Page	Date:

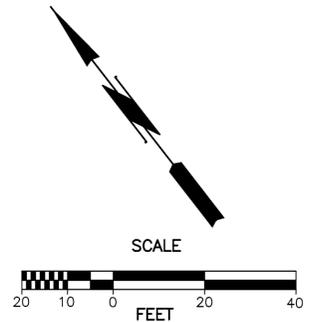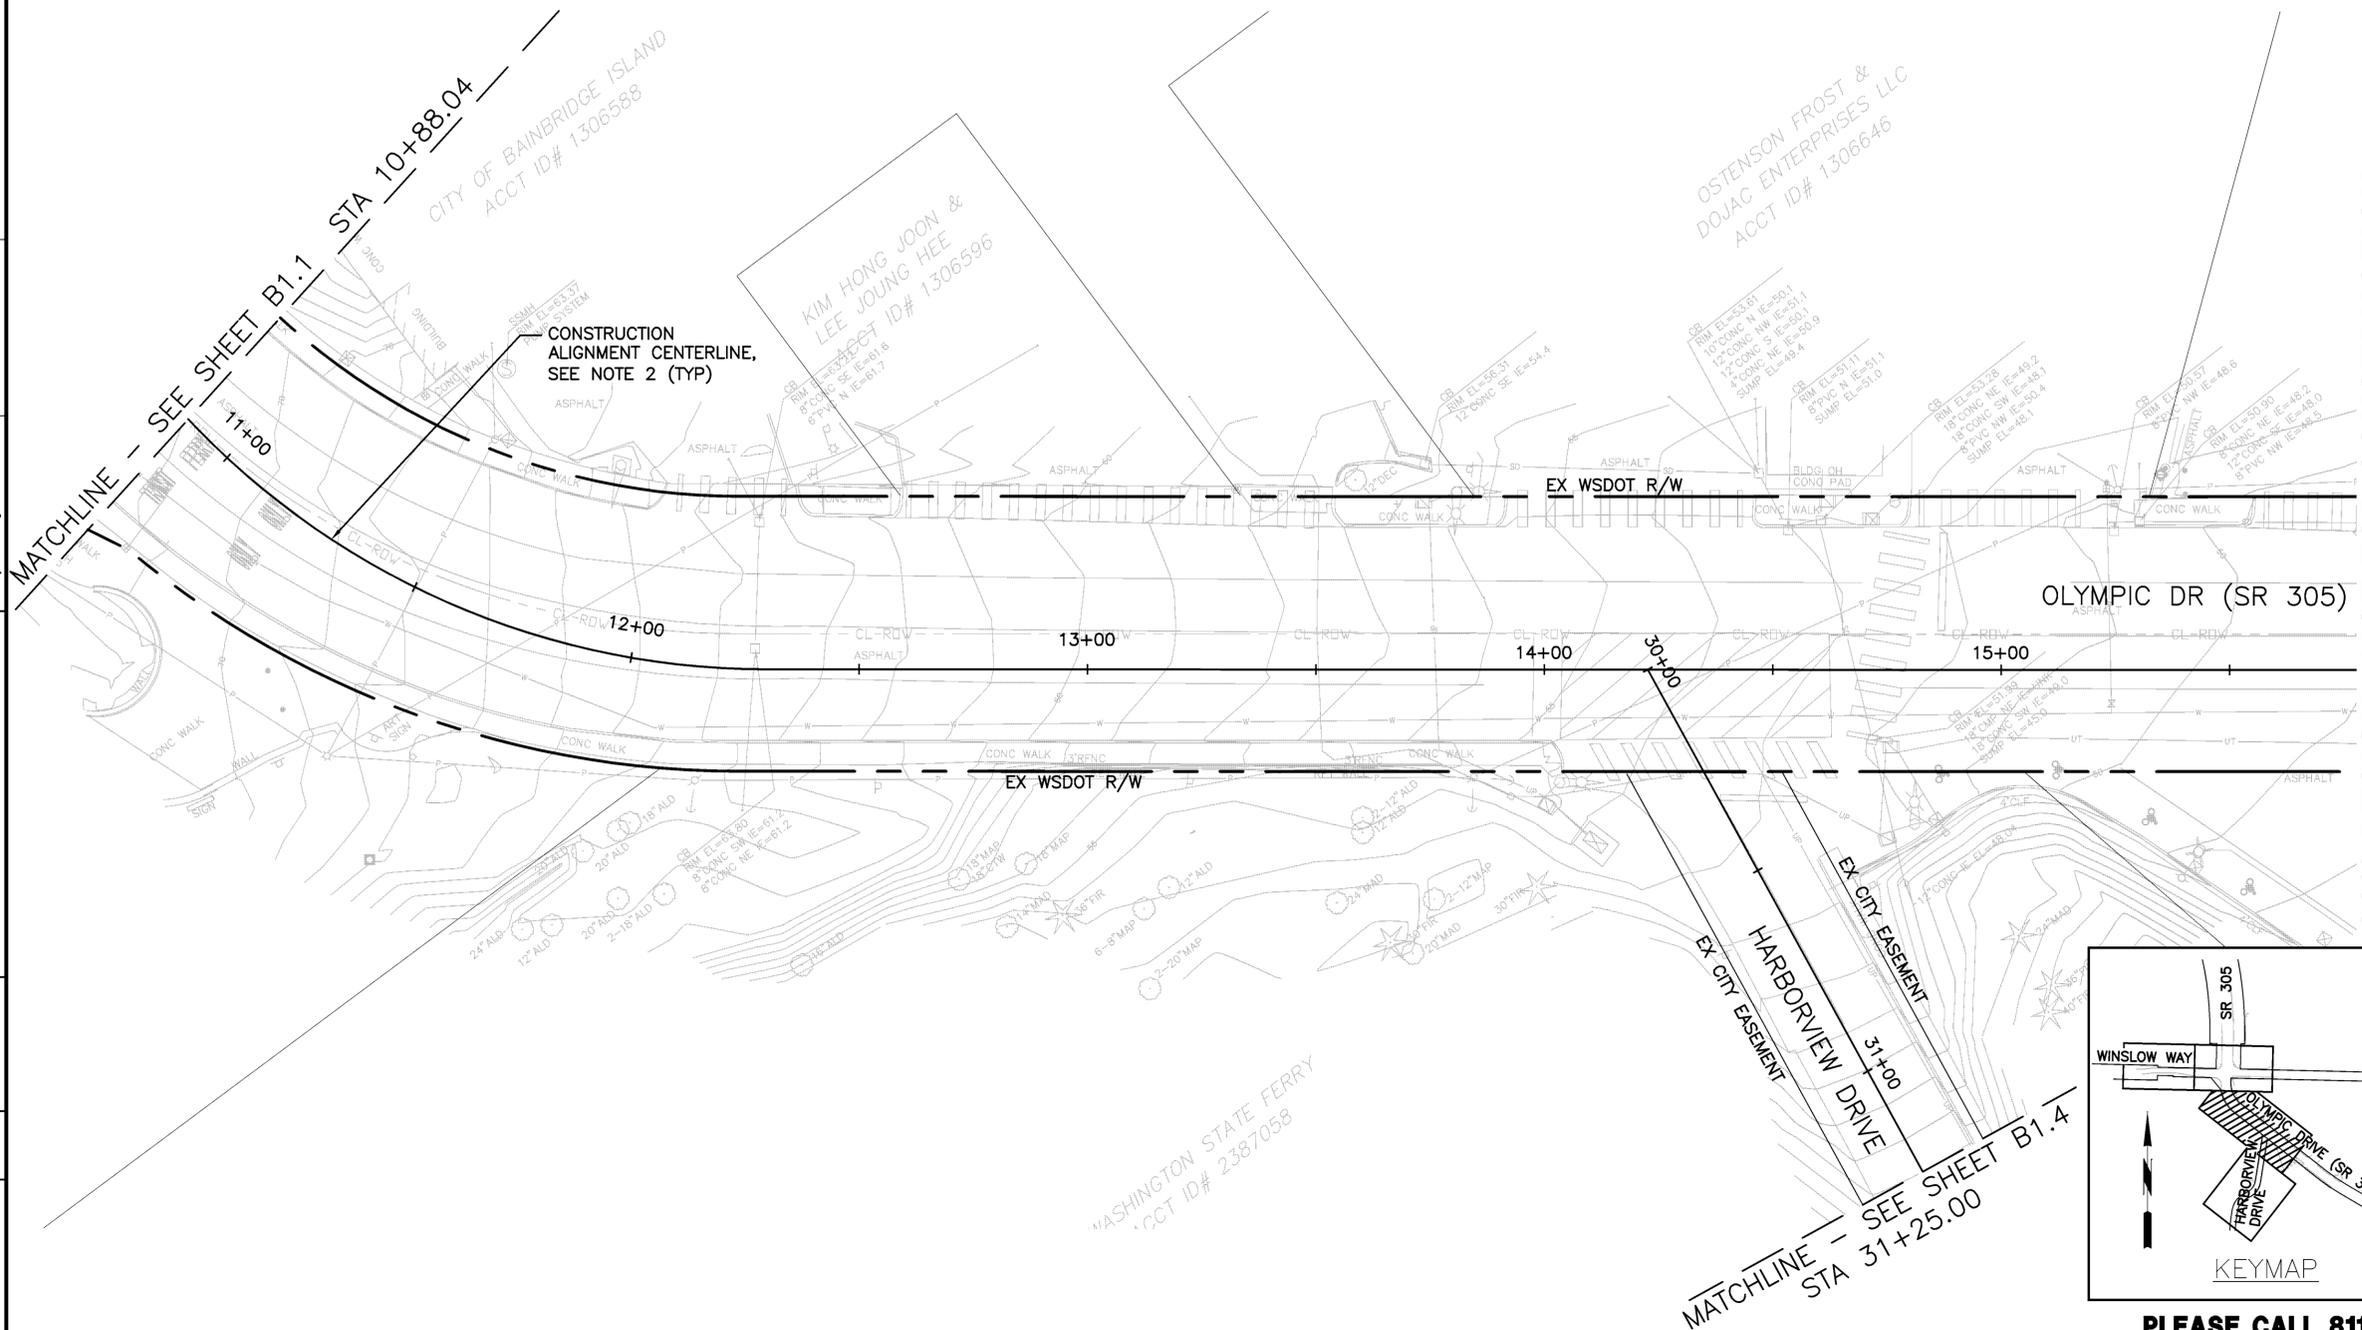

- NOTES
- EXISTING CONDITIONS INFORMATION SHOWN PROVIDED BY PACE ENGINEERS, INC.
 - SEE SHEET G1.3 FOR SITE MAP AND CONSTRUCTION ALIGNMENT DATA.
 - SEE SHEET G1.4 FOR HORIZONTAL AND VERTICAL CONTROL NOTES.



CITY OF BAINBRIDGE ISLAND
 280 Madison Avenue N
 Bainbridge Island, WA
 206-842-2016

**PUBLIC WORKS
 ENGINEERING
 DEPARTMENT**

PROJECT INFORMATION

OLYMPIC DRIVE (SR 305)
 NON-MOTORIZED IMPROVEMENT AND
 WATER MAIN REPLACEMENT PROJECT

SEC.S.26. T.25N. R.2E. W.M.,
 CITY OF BAINBRIDGE ISLAND, KITSAP COUNTY, WA.

REVISION BLOCK

NO.	DATE	BY	REVISION

NO.	DATE	BY	REVISION

Scale: PER PLAN
 Horiz:
 Vert:
 Coordinate System:
 WASH STATE PLANE COORDINATE SYSTEM, NORTH ZONE 4601, NAD 83/97
 Vertical Datum:
 NAVD 88
 Designed By:
 NP
 Drawn By:
 KA
 Inspected By:
 TyS
 W.O. No.:

Issue Date:
5/1/2015




svr DESIGN COMPANY
 1205 SECOND AVE. SUITE 200
 SEATTLE, WA 98101
 T 206.223.0326
 F 206.223.0125
 www.svrdesign.com

SHEET TITLE

EXISTING CONDITIONS
 PLAN

Drawing No.
B1.2

Sheet No. **X** of

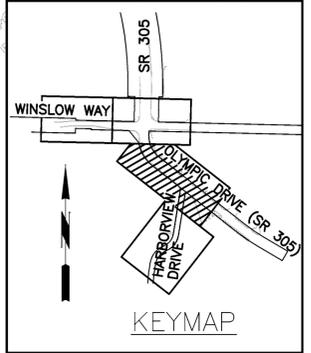


**PLEASE CALL 811
 3 Working Days
 BEFORE YOU DIG**

30% DESIGN - NOT FOR CONSTRUCTION

NOTES

1. SEE SHEET G1.3 FOR SITE MAP AND CONSTRUCTION ALIGNMENT DATA.
2. SEE SHEET G1.4 FOR CITY GDESC NOTES FOR ADDITIONAL TESC REQUIREMENTS.
3. THE DEMOLITION PLAN AND NOTES ARE PROVIDED TO ASSIST IN IDENTIFYING SURFACE IMPROVEMENTS AND UTILITIES TO BE REMOVED OR PROTECTED. CONTRACTOR IS RESPONSIBLE FOR THE PROTECTION OF ALL EXISTING INFRASTRUCTURE TO REMAIN AND REMOVAL OF ALL EXISTING INFRASTRUCTURE REQUIRED TO INSTALL IMPROVEMENTS.
4. FOLLOWING 30% DESIGN SUBMITTAL, DESIGN TEAM AND CITY TO REVIEW EXISTING TREES TO BE REMOVED OR WITHIN TEMPORARY CONSTRUCTION EASEMENT WITH ARBORIST.

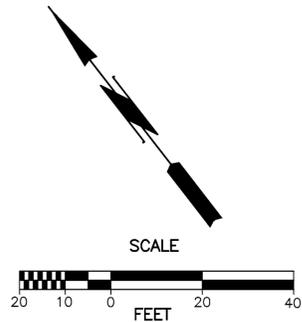

LEGEND

- EX RIGHT-OF-WAY LINE
- PROPOSED RIGHT-OF-WAY LINE
- PROPOSED EASEMENT
- TEMPORARY CONSTRUCTION EASEMENT
- PARCEL LINE
- APPROXIMATE LIMITS OF WORK (NOT SHOWN)
- STRAW WATTLES PER WSDOT STD PLAN I-30.30-01
- ⊗ STORM DRAIN INLET PROTECTION PER WSDOT STD PLAN I-40.20-00
- ✕ REMOVE TREE, SEE NOTE 4
- TREE PROTECTION FENCE
- SAWCUT
- CURB/WALL REMOVAL
- ▨ CONCRETE SIDEWALK REMOVAL
- ▨ ASPHALT PAVEMENT REMOVAL



CITY OF BAINBRIDGE ISLAND
 280 Madison Avenue N
 Bainbridge Island, WA
 206-842-2016

PUBLIC WORKS ENGINEERING DEPARTMENT

PROJECT INFORMATION

OLYMPIC DRIVE (SR 305)
 NON-MOTORIZED IMPROVEMENT AND
 WATER MAIN REPLACEMENT PROJECT

 SEC.S.26. T.25N. R.2E. W.M.,
 CITY OF BAINBRIDGE ISLAND, KITSAP COUNTY, WA.

REVISION BLOCK

NO.	DATE	BY	REVISION

Scale: PER PLAN
 Horiz:
 Vert:
 Coordinate System: WASH STATE PLANE COORDINATE SYSTEM, NORTH ZONE 4601, NAD 83/97
 Vertical Datum: NAVD 88
 Designed By: NP
 Drawn By: KA
 Inspected By: TvS
 W.O. No.:
 Issue Date: 5/1/2015

svr DESIGN COMPANY
 1205 SECOND AVE. SUITE 200
 SEATTLE, WA 98101
 T 206.223.0326
 F 206.223.0125
 www.svrdesign.com


SHEET TITLE

TESC, DEMO AND SITE PROTECTION PLAN

Drawing No. **C1.2**

Sheet No. **X** of


30% DESIGN - NOT FOR CONSTRUCTION

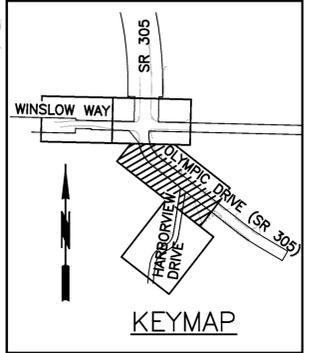

**PLEASE CALL 811
 3 Working Days
 BEFORE YOU DIG**

Constructed By: _____ Date: _____
 Recorded Survey: _____
 Kitsap County Auditor
 AF- _____
 Vol/Pk _____ Page _____
 Control Monument: _____
 Field Bk/Pg: _____
 Surveied By: _____ Date: _____
 Section: _____
 Drawn By: _____ Checked By: _____
 Filename: **OD_C1-2_TESC-DEMO**
 XREF Filename: _____

Printed: May 01, 2015 - 2:59:17pm By: klyke
 File: G:\146\140086_00\Curren\OD_C1-2_TESC-DEMO.dwg Layout: Layout1

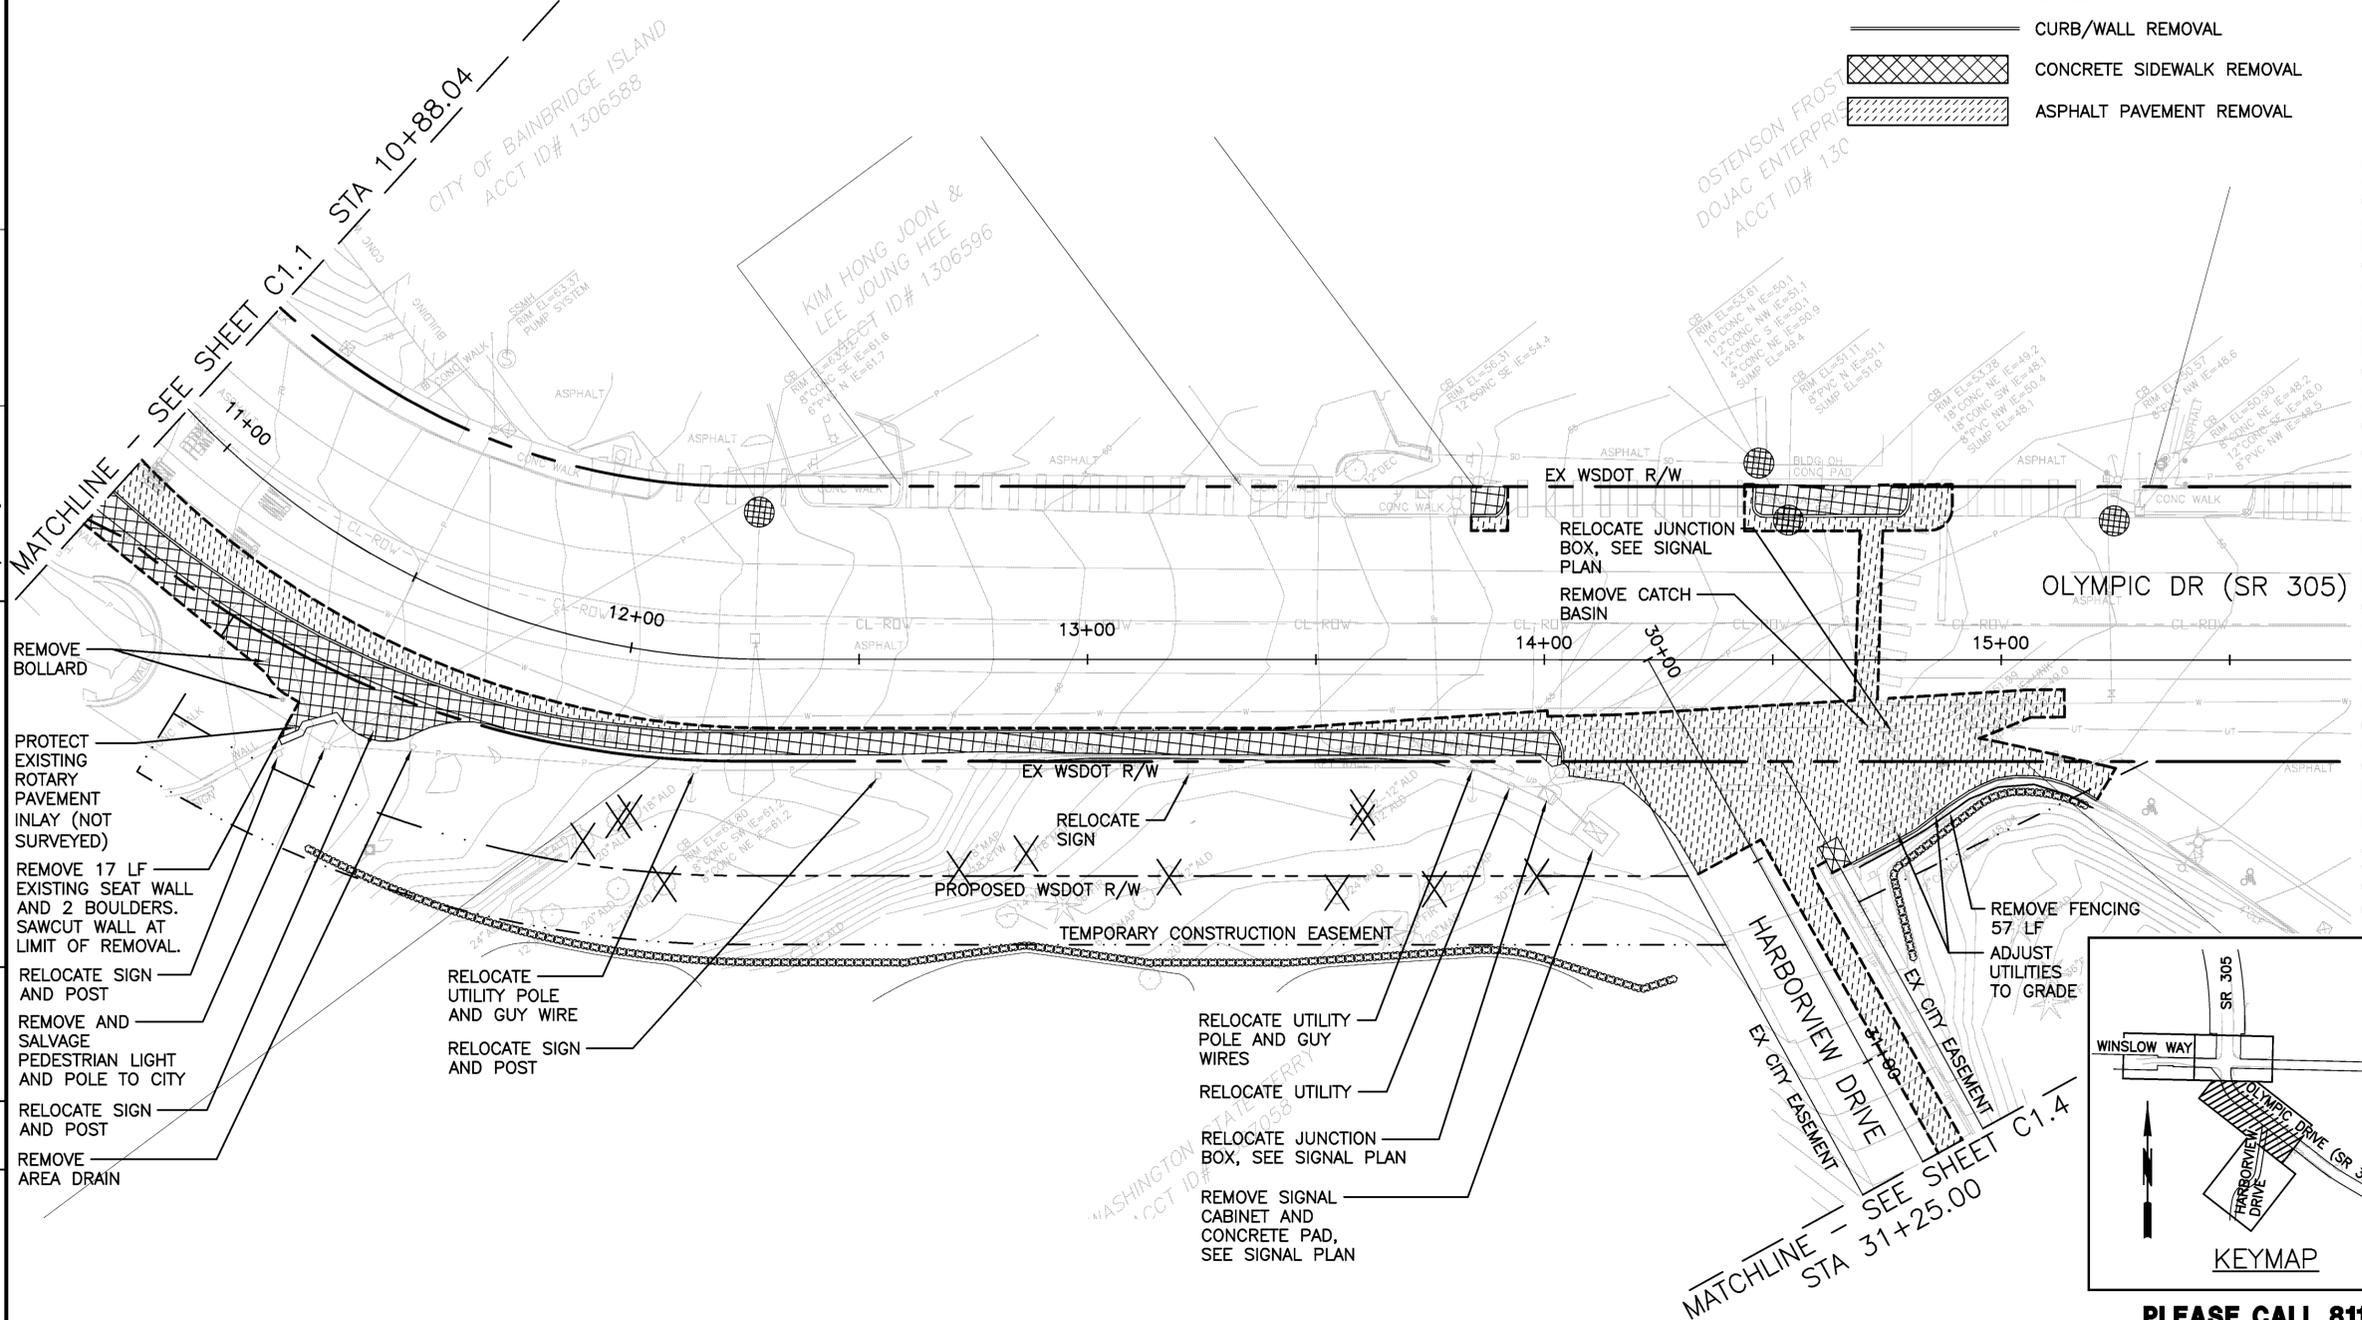

- REMOVE BOLLARD
- PROTECT EXISTING ROTARY PAVEMENT INLAY (NOT SURVEYED)
- REMOVE 17 LF EXISTING SEAT WALL AND 2 BOULDERS. SAWCUT WALL AT LIMIT OF REMOVAL.
- RELOCATE SIGN AND POST
- REMOVE AND SALVAGE PEDESTRIAN LIGHT AND POLE TO CITY
- RELOCATE SIGN AND POST
- REMOVE AREA DRAIN

- RELOCATE UTILITY POLE AND GUY WIRE
- RELOCATE SIGN AND POST



- RELOCATE UTILITY POLE AND GUY WIRES
- RELOCATE UTILITY
- RELOCATE JUNCTION BOX, SEE SIGNAL PLAN
- REMOVE SIGNAL CABINET AND CONCRETE PAD, SEE SIGNAL PLAN

- EX WSDOT R/W
- RELOCATE JUNCTION BOX, SEE SIGNAL PLAN
- REMOVE CATCH BASIN

- REMOVE FENCING 57 LF
- ADJUST UTILITIES TO GRADE

Printed: May 01, 2015 - 3:47:20pm By: klyng
 File: G:\146\140086_00\Curren\OD_C2-2 UTIL.dwg Layout: Layout1

Constructed By: _____ Date: _____
 Recorded Survey: _____
 Kitsap County Auditor
 AF- _____
 Vol/Pbk _____ Page _____
 Central Monument: _____
 Field Bk/Pg: _____
 Surveied By: _____ Date: _____
 Drawn By: _____ Section: _____
 Checked By: _____
 Filename: OD_C2-2_UTIL
 XREF Filename: _____

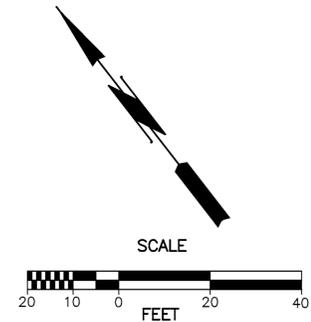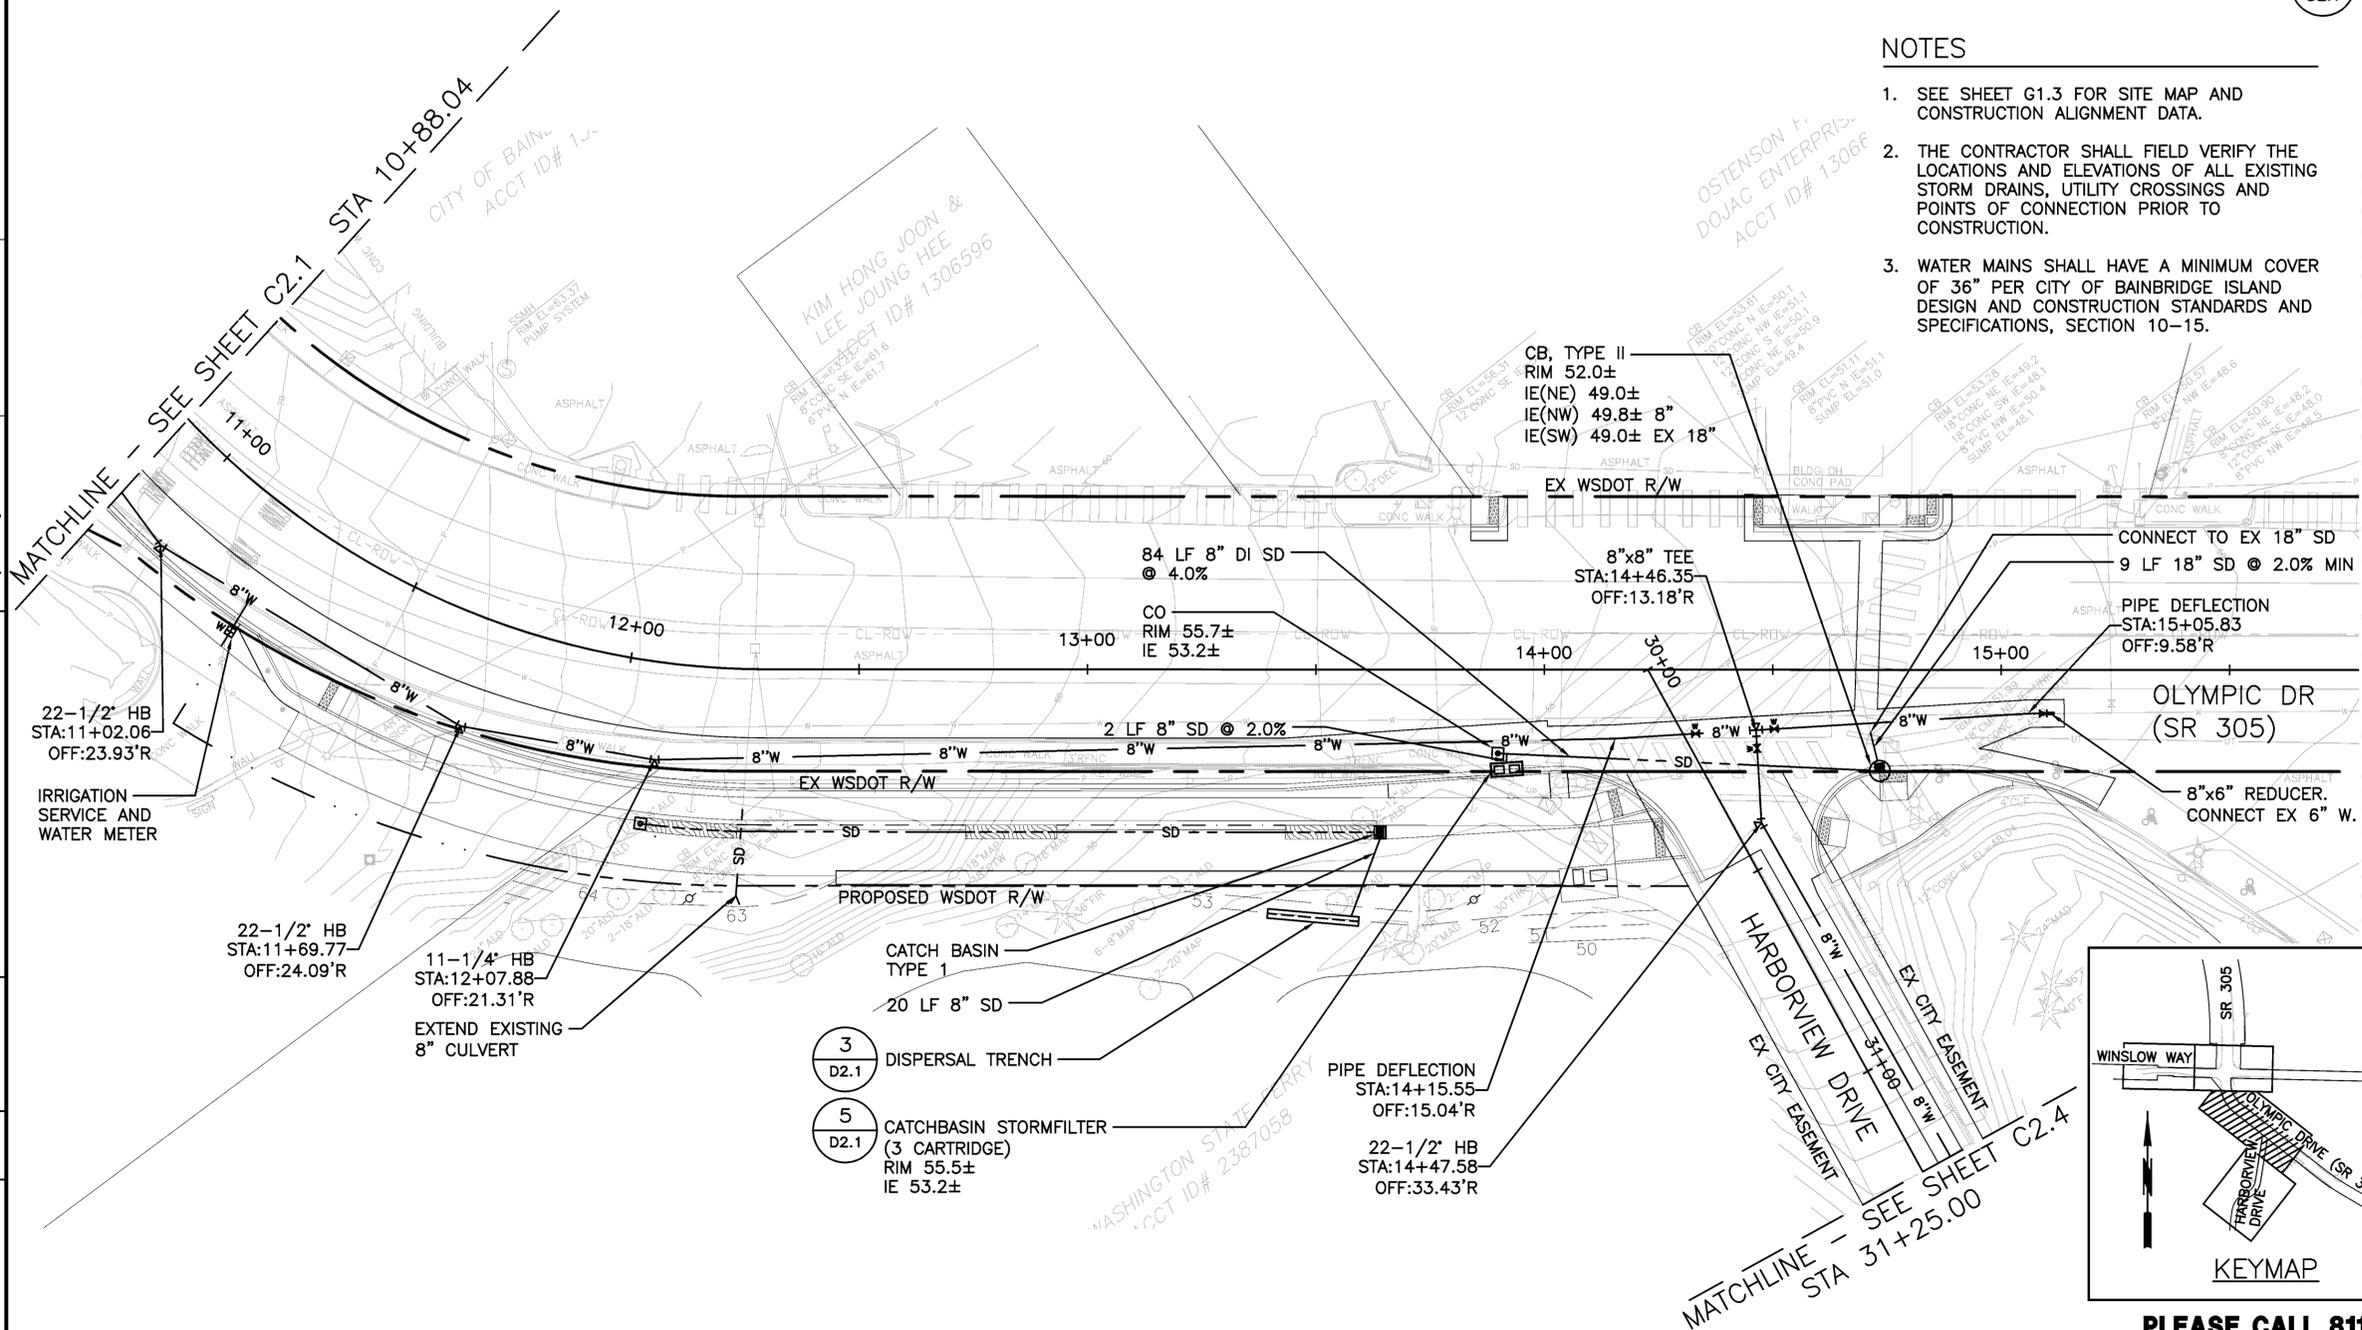

LEGEND

- RIGHT-OF-WAY LINE
- - - PROPOSED EASEMENT
- TREE PROTECTION
- 8"W --- DUCTILE IRON WATER MAIN
- ⊕ GATE VALVE
- ⊕ CONCRETE BLOCKING AND WATER MAIN FITTING
- ○ CATCH BASIN, TYP PER PLANS
- SD --- STORM DRAIN
- UNDERDRAIN PIPE
- BIORETENTION AREA

NOTES

- SEE SHEET G1.3 FOR SITE MAP AND CONSTRUCTION ALIGNMENT DATA.
- THE CONTRACTOR SHALL FIELD VERIFY THE LOCATIONS AND ELEVATIONS OF ALL EXISTING STORM DRAINS, UTILITY CROSSINGS AND POINTS OF CONNECTION PRIOR TO CONSTRUCTION.
- WATER MAINS SHALL HAVE A MINIMUM COVER OF 36" PER CITY OF BAINBRIDGE ISLAND DESIGN AND CONSTRUCTION STANDARDS AND SPECIFICATIONS, SECTION 10-15.

CITY OF BAINBRIDGE ISLAND
 280 Madison Avenue N
 Bainbridge Island, WA
 206-842-2016

PUBLIC WORKS ENGINEERING DEPARTMENT

PROJECT INFORMATION

OLYMPIC DRIVE (SR 305)
 NON-MOTORIZED IMPROVEMENT AND WATER MAIN REPLACEMENT PROJECT

SEC.S.26. T.25N. R.2E. W.M.,
 CITY OF BAINBRIDGE ISLAND, KITSAP COUNTY, WA.

REVISION BLOCK

NO.	DATE	BY	REVISION

NO.	DATE	BY	REVISION

Scale: PER PLAN
 Horiz: _____
 Vert: _____
 Coordinate System: WASH STATE PLANE COORDINATE SYSTEM, NORTH ZONE 4601, NAD 83/91
 Vertical Datum: NAVD 88
 Designed By: NP
 Drawn By: KA
 Inspected By: TvS
 W.O. No.: _____
 Issue Date: 5/1/2015


svr DESIGN COMPANY
 1205 SECOND AVE. SUITE 200
 SEATTLE, WA 98101
 T 206.223.0326
 F 206.223.0125
 www.svrdesign.com

SHEET TITLE

UTILITY PLAN AND PROFILE

Drawing No. **C2.2**

Sheet No. **X** of _____

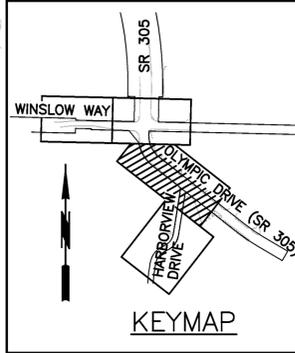


PLEASE CALL 811 3 Working Days BEFORE YOU DIG

30% DESIGN - NOT FOR CONSTRUCTION


Printed: May 01, 2015 - 3:08:46pm By: klyng
 File: C:\146\140086_00\Current\OD_C3-2_PAVE-GRAD-LAYOUT.dwg Layout: Layout1

Filename: OD_C3-2_PAVE-GRAD-LAYOUT
 XREF Filename:
 Drawn By: Section:
 Checked By:
 Surveyed By: Date:
 Control Monument: Field Bk/Pg:
 Recorded Survey: Kitsap County Auditor
 AF-
 Vol/Pk: Page:
 Constructed By: Date:

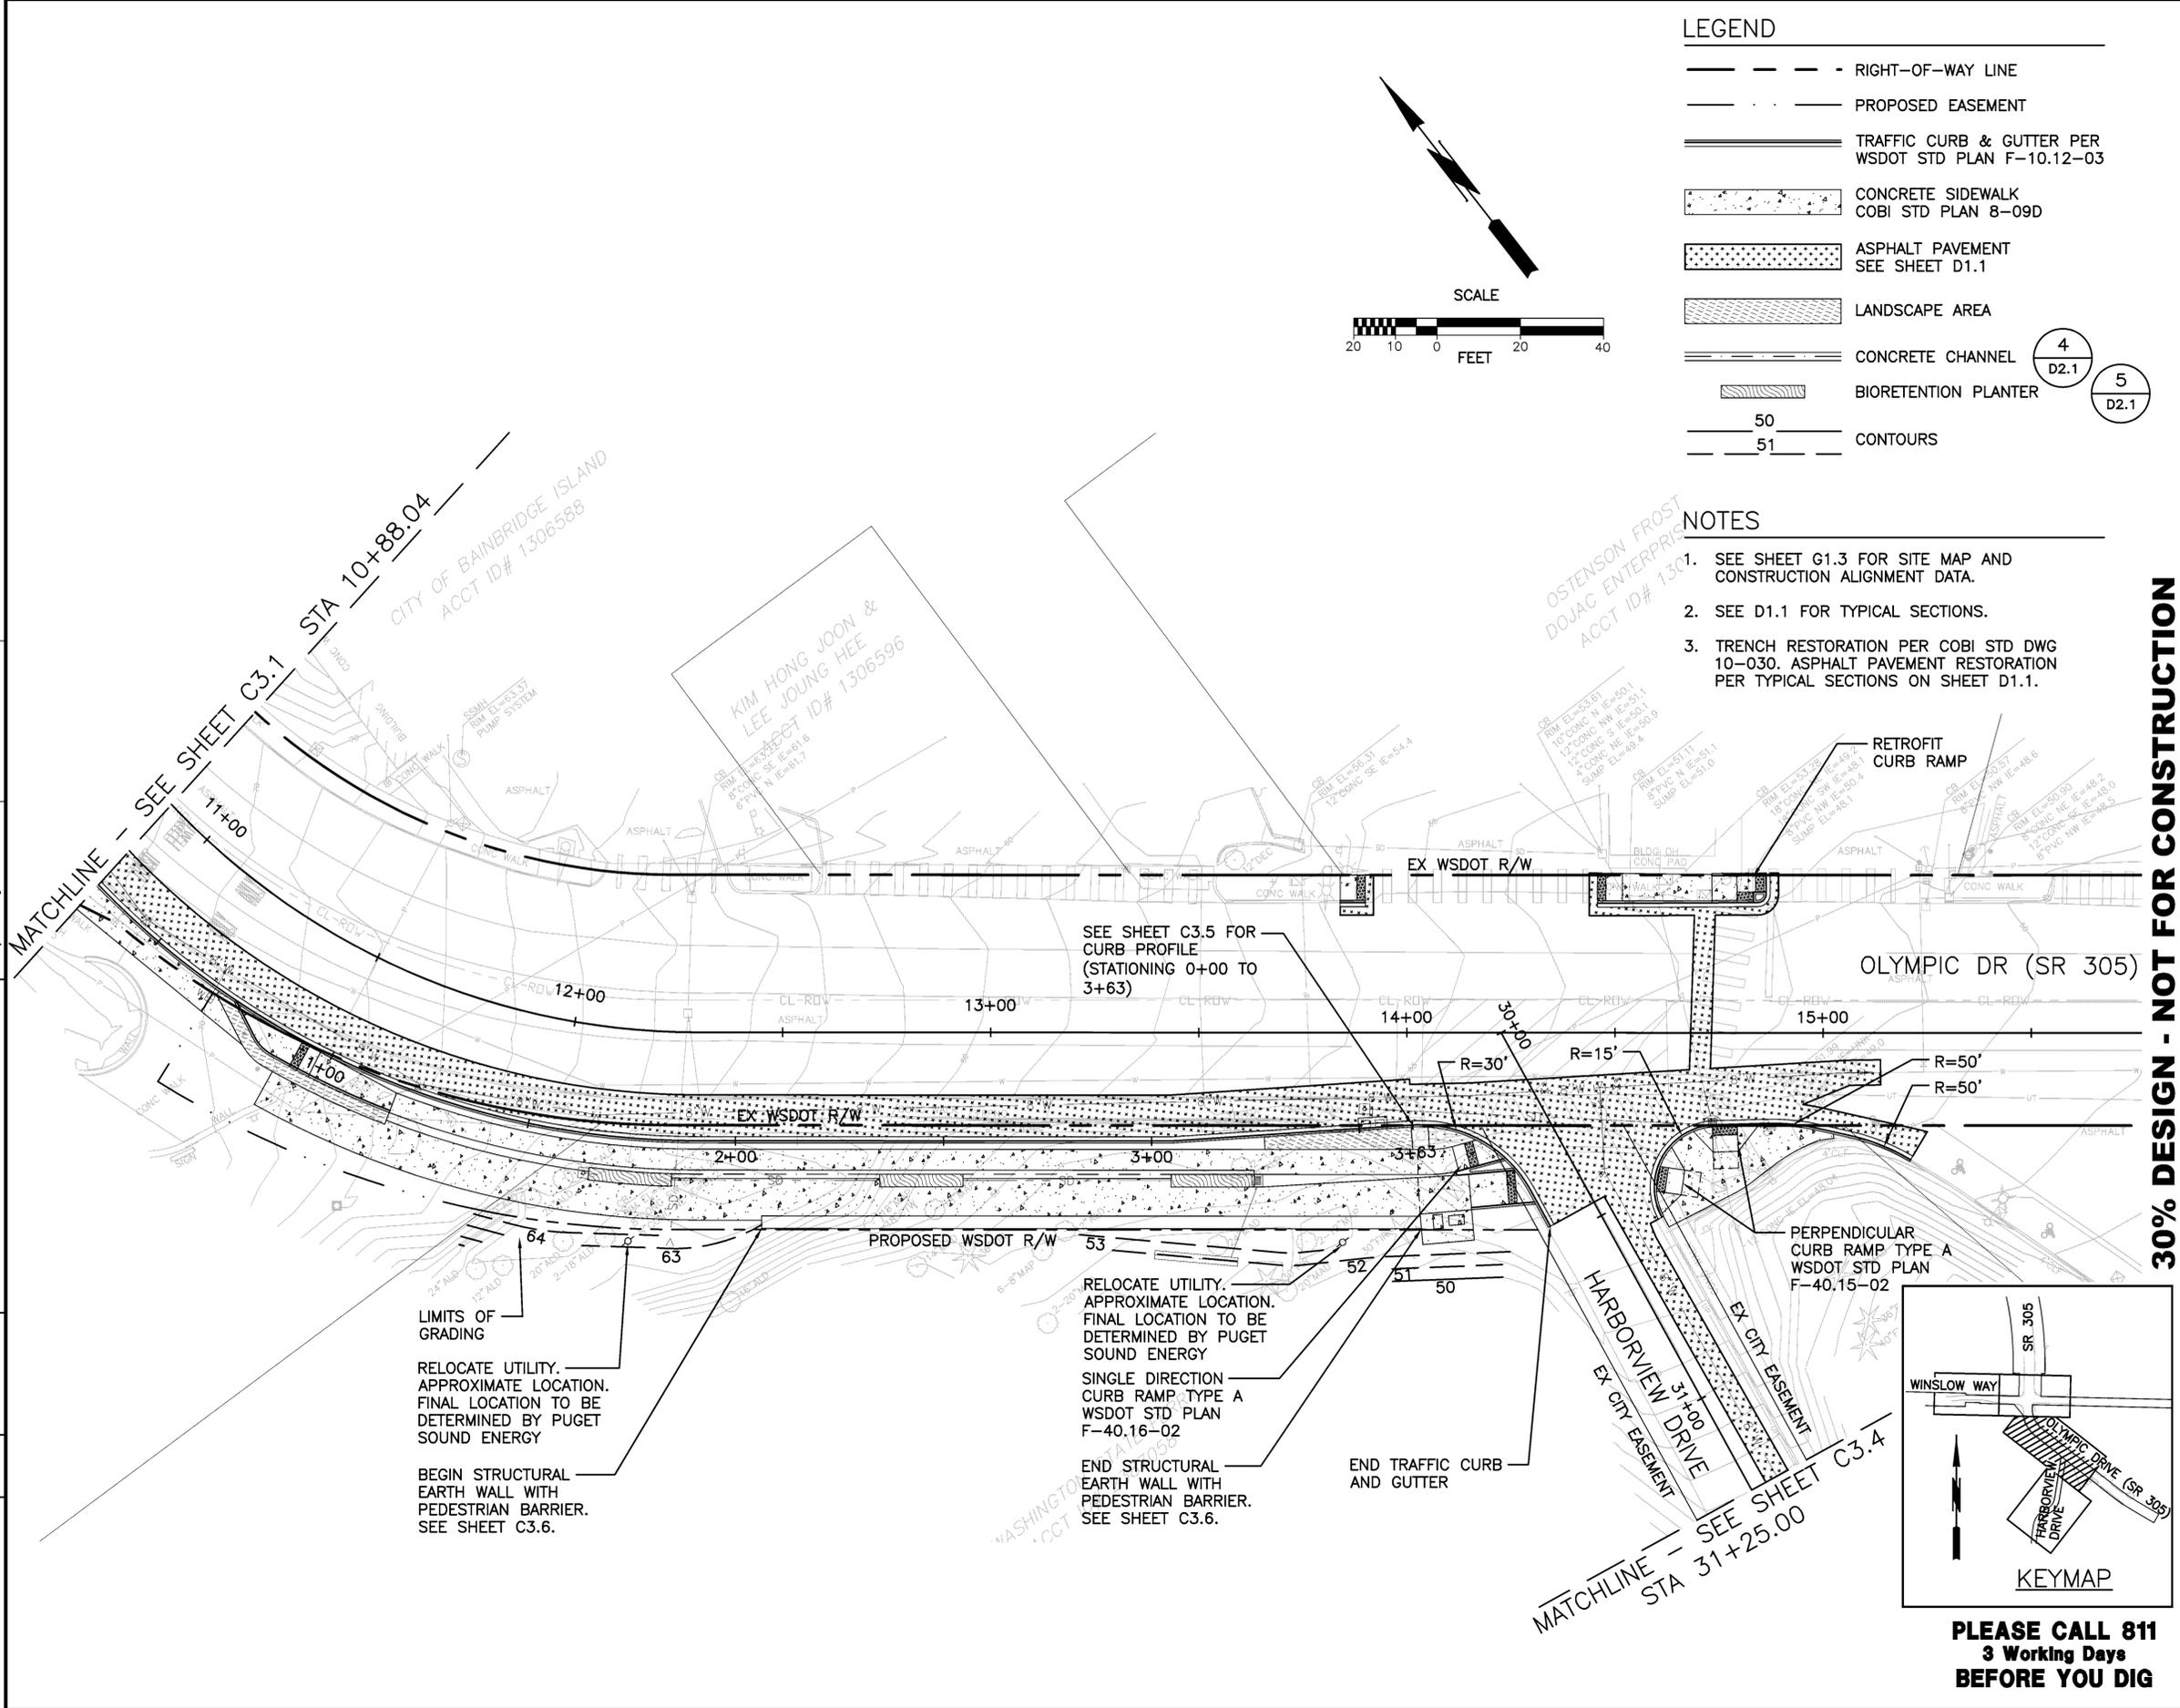

LEGEND

- RIGHT-OF-WAY LINE
- PROPOSED EASEMENT
- ==== TRAFFIC CURB & GUTTER PER WSDOT STD PLAN F-10.12-03
- [Pattern] CONCRETE SIDEWALK COBI STD PLAN 8-09D
- [Pattern] ASPHALT PAVEMENT SEE SHEET D1.1
- [Pattern] LANDSCAPE AREA
- [Pattern] CONCRETE CHANNEL 4 D2.1
- [Pattern] BIORETENTION PLANTER 5 D2.1
- 50 51 CONTOURS

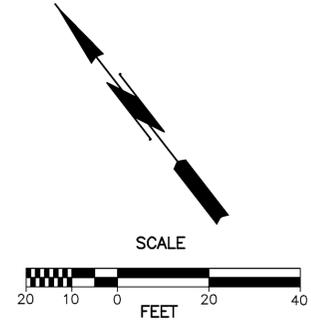

- NOTES**
1. SEE SHEET G1.3 FOR SITE MAP AND CONSTRUCTION ALIGNMENT DATA.
 2. SEE D1.1 FOR TYPICAL SECTIONS.
 3. TRENCH RESTORATION PER COBI STD DWG 10-030. ASPHALT PAVEMENT RESTORATION PER TYPICAL SECTIONS ON SHEET D1.1.

CITY OF BAINBRIDGE ISLAND
 280 Madison Avenue N
 Bainbridge Island, WA
 206-842-2016

PUBLIC WORKS ENGINEERING DEPARTMENT

PROJECT INFORMATION

OLYMPIC DRIVE (SR 305)
 NON-MOTORIZED IMPROVEMENT AND WATER MAIN REPLACEMENT PROJECT

SEC.S.26. T.25N. R.2E. W.M.,
 CITY OF BAINBRIDGE ISLAND, KITSAP COUNTY, WA.

REVISION BLOCK

NO.	DATE	BY	REVISION

Scale: PER PLAN
 Horiz:
 Vert:

Coordinate System:
 WASH STATE PLANE COORDINATE SYSTEM, NORTH ZONE 4601, NAD 83/91

Vertical Datum:
 NAVD 88

Designed By:
 NP

Drawn By:
 KA

Inspected By:
 TvS

W.O. No.:

Issue Date:
 5/1/2015

svr DESIGN COMPANY
 1205 SECOND AVE. SUITE 200
 SEATTLE, WA 98101
 T 206.223.0326
 F 206.223.0125
 www.svrdesign.com


SHEET TITLE

PAVING, GRADING AND LAYOUT PLAN

Drawing No.
C3.2

Sheet No. **X** of


30% DESIGN - NOT FOR CONSTRUCTION

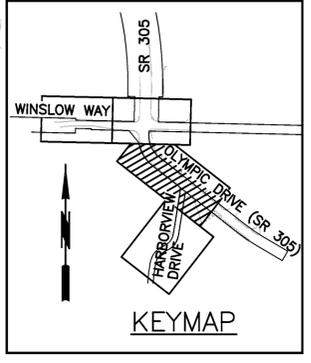

**PLEASE CALL 811
 3 Working Days
 BEFORE YOU DIG**

Plotted: May 01, 2015 - 3:06:58pm By: kphg
 File: C:\146\140086_00\Current\02_C3-4_PAVE-GRAD-LAYOUT.Layout_Layout1

Filename: 02_C3-4_PAVE-GRAD-LAYOUT	Drawn By: Checked By:	Surveyed By: Date:	Central Monument: Field Bk/Pg:	Recorded Survey: Kitsap County Auditor AF- Vol/Bk Page	Constructed By: Date:
---------------------------------------	--------------------------	-----------------------	-----------------------------------	---	--------------------------

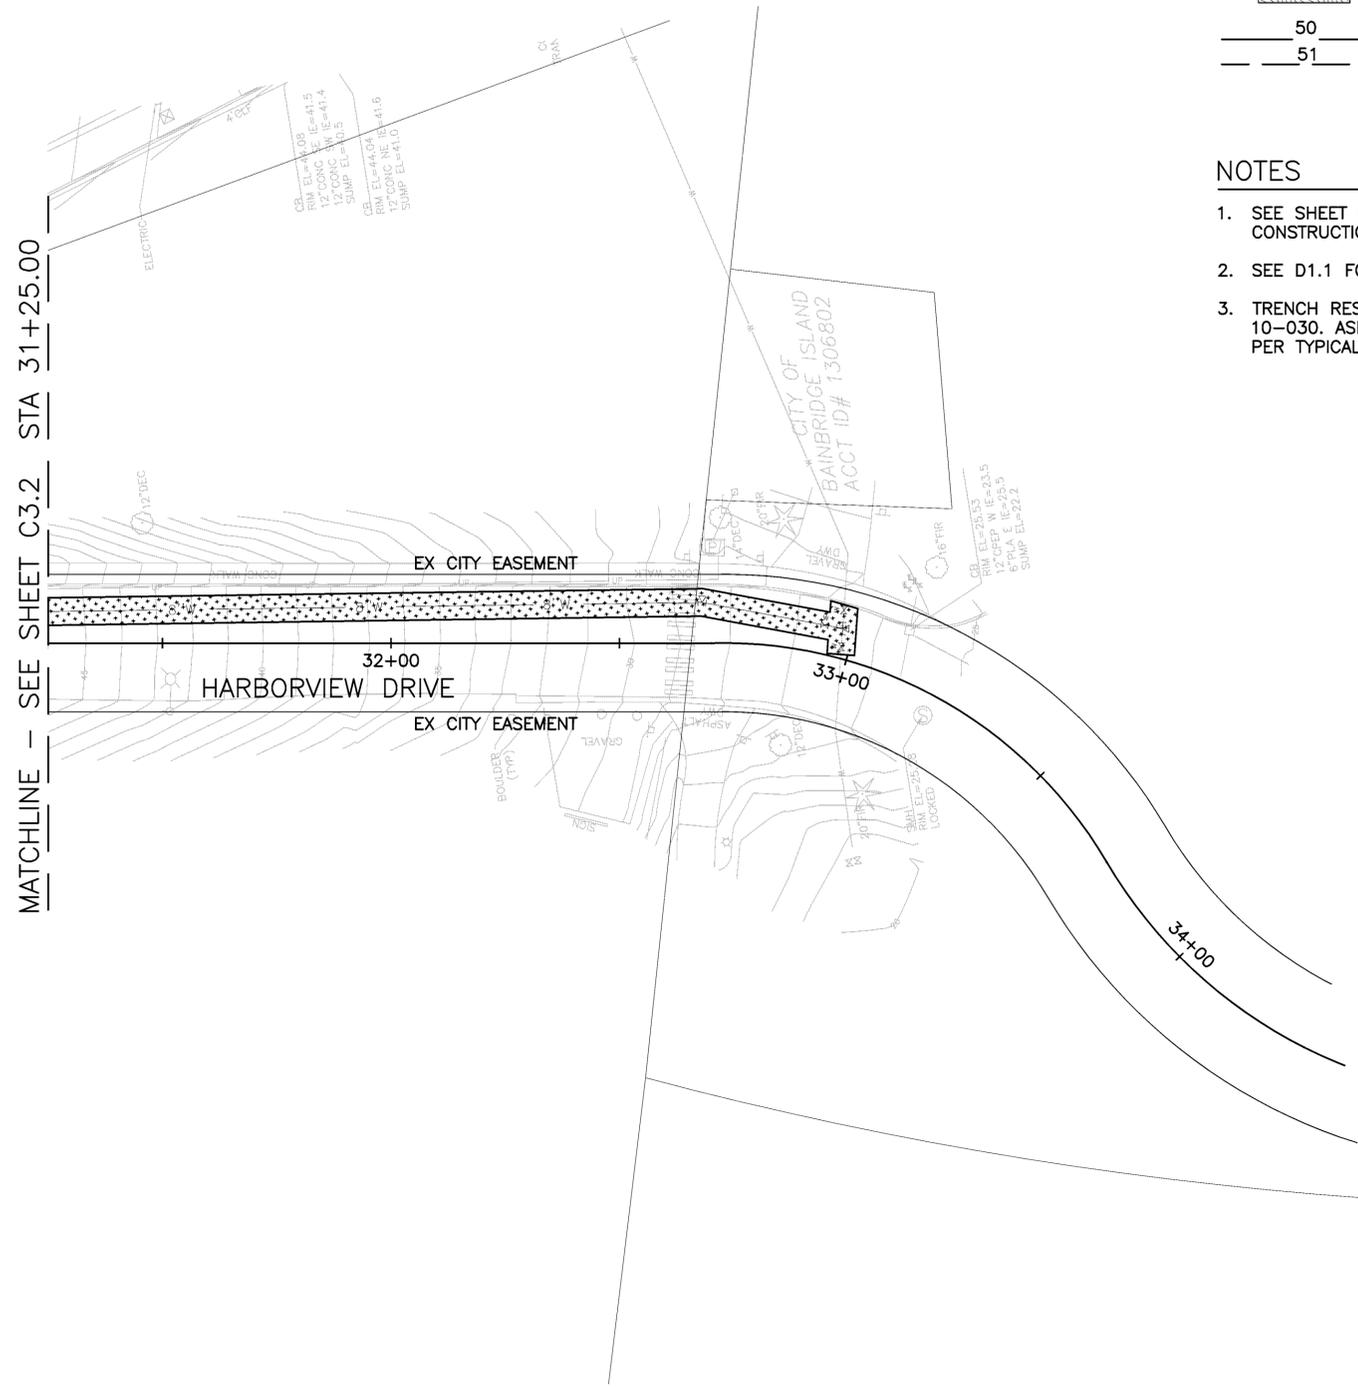

LEGEND

- RIGHT-OF-WAY LINE
- - - PROPOSED EASEMENT
- ==== TRAFFIC CURB & GUTTER PER WSDOT STD PLAN F-10.12-03
- [Pattern] CONCRETE SIDEWALK COBI STD PLAN 8-09D
- [Pattern] ASPHALT PAVEMENT SEE SHEET D1.1
- [Pattern] LANDSCAPE AREA
- ==== CONCRETE CHANNEL 4 D2.1
- [Pattern] BIORETENTION PLANTER 5 D2.1
- 50 --- 51 --- CONTOURS

NOTES

- SEE SHEET G1.3 FOR SITE MAP AND CONSTRUCTION ALIGNMENT DATA.
- SEE D1.1 FOR TYPICAL SECTIONS.
- TRENCH RESTORATION PER COBI STD DWG 10-030. ASPHALT PAVEMENT RESTORATION PER TYPICAL SECTIONS ON SHEET D1.1.



CITY OF BAINBRIDGE ISLAND
 280 Madison Avenue N
 Bainbridge Island, WA
 206-842-2016

PUBLIC WORKS ENGINEERING DEPARTMENT

PROJECT INFORMATION

OLYMPIC DRIVE (SR 305)
 NON-MOTORIZED IMPROVEMENT AND
 WATER MAIN REPLACEMENT PROJECT

SEC.S.26. T.25N. R.2E. W.M.,
 CITY OF BAINBRIDGE ISLAND, KITSAP COUNTY, WA.

REVISION BLOCK

NO.	DATE	BY	REVISION

Scale: PER PLAN
Horiz:
Vert:
Coordinate System: WASH STATE PLANE COORDINATE SYSTEM, NORTH ZONE 4601, NAD 83/97
Vertical Datum: NAVD 88
Designed By: NP
Drawn By: KA
Inspected By: TvS
W.O. No.:
Issue Date: 5/1/2015


svr DESIGN COMPANY
 1205 SECOND AVE. SUITE 200
 SEATTLE, WA 98101
 T 206.223.0326
 F 206.223.0125
 www.svrdesign.com

SHEET TITLE

PAVING, GRADING AND
 LAYOUT PLAN

Drawing No.
C3.4

Sheet No. **X** of

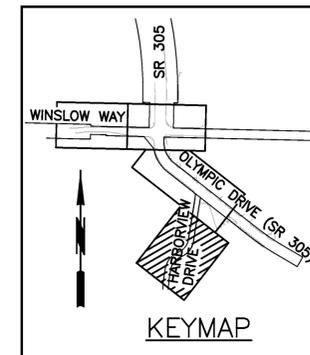


**PLEASE CALL 811
 3 Working Days
 BEFORE YOU DIG**

30% DESIGN - NOT FOR CONSTRUCTION


Printed: May 01, 2015 - 3:24:22pm By: klyng
 File: G:\146\146006_00\Curren\00_C4-1_STRIPING-SIGNAGE.dwg Layout: Layout1

Filename: OD_C4-1_STRIPING-SIGNAGE	Drawn By: Section: Checked By:	Surveyed By: Date:	Control Monument: Field Bk/Pg:	Recorded Survey: Kitsap County Auditor AF- Vd/Pk Page	Constructed By: Date:
---------------------------------------	--------------------------------------	-----------------------	-----------------------------------	--	--------------------------

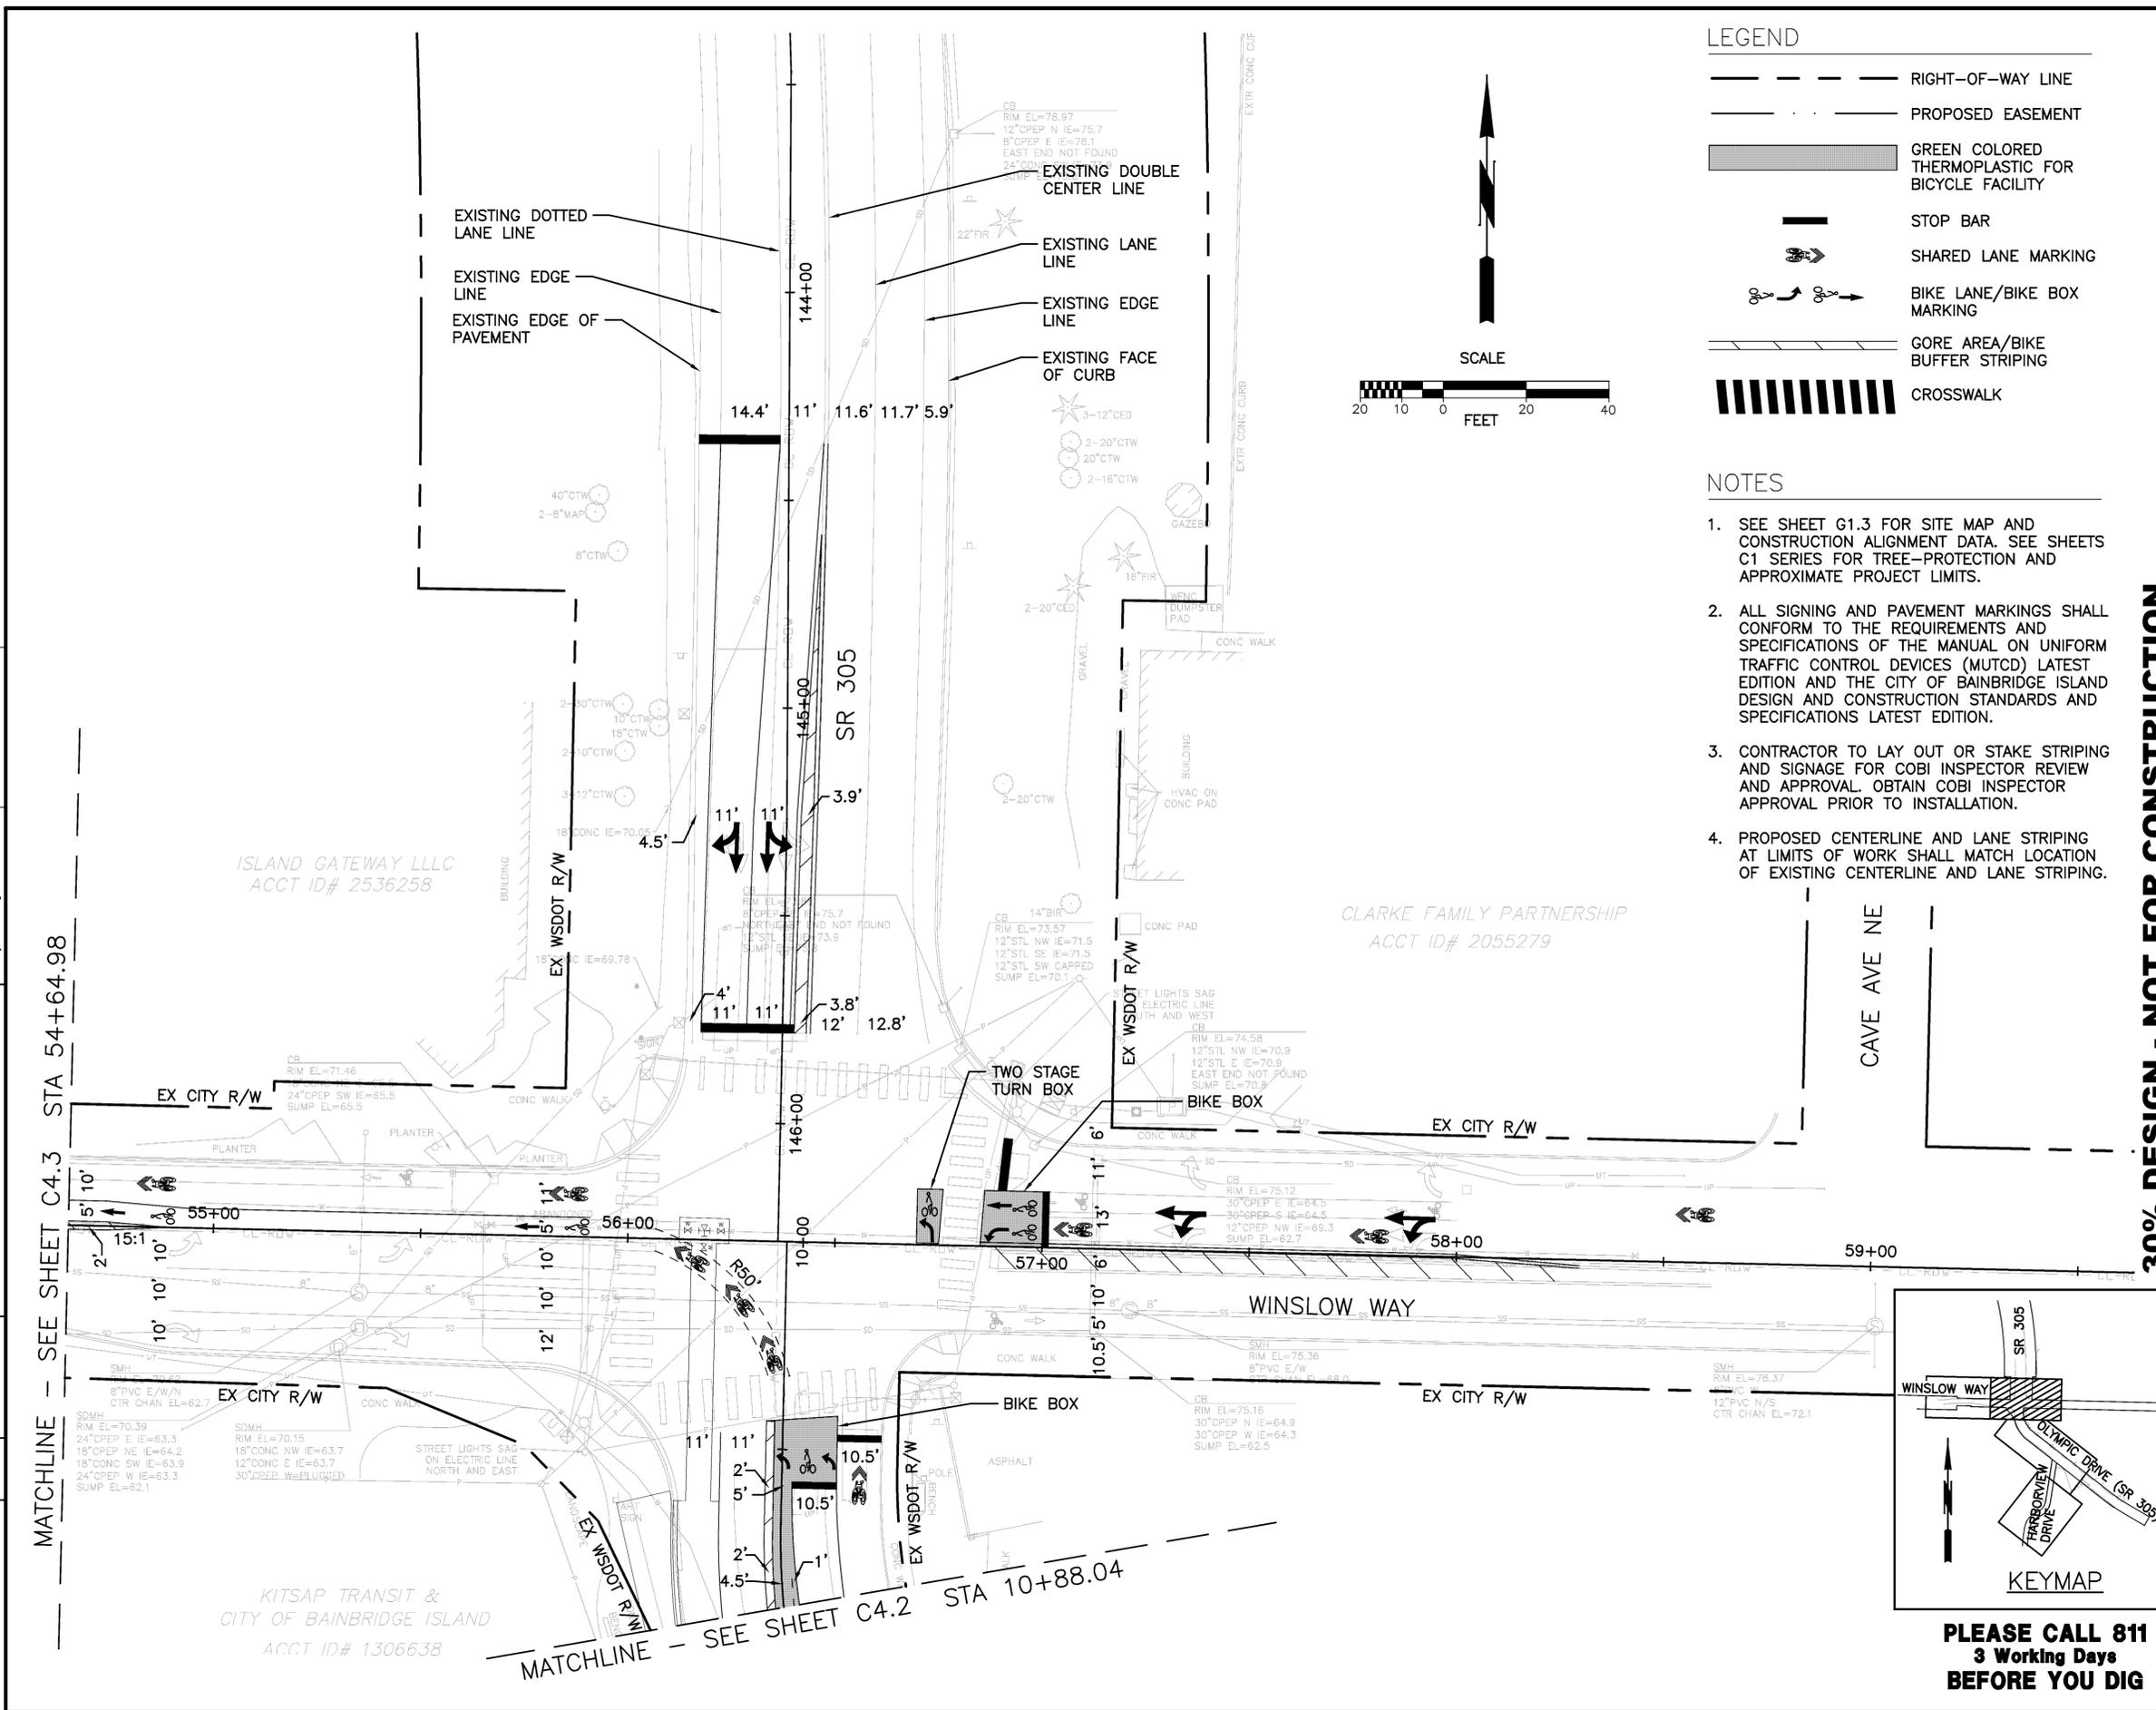

LEGEND


- RIGHT-OF-WAY LINE
- PROPOSED EASEMENT
- GREEN COLORED THERMOPLASTIC FOR BICYCLE FACILITY
- STOP BAR
- SHARED LANE MARKING
- BIKE LANE/BIKE BOX MARKING
- GORE AREA/BIKE BUFFER STRIPING
- CROSSWALK

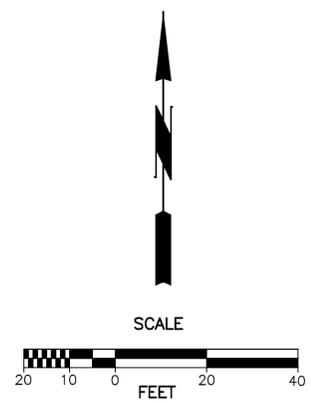

NOTES

1. SEE SHEET G1.3 FOR SITE MAP AND CONSTRUCTION ALIGNMENT DATA. SEE SHEETS C1 SERIES FOR TREE-PROTECTION AND APPROXIMATE PROJECT LIMITS.
2. ALL SIGNING AND PAVEMENT MARKINGS SHALL CONFORM TO THE REQUIREMENTS AND SPECIFICATIONS OF THE MANUAL ON UNIFORM TRAFFIC CONTROL DEVICES (MUTCD) LATEST EDITION AND THE CITY OF BAINBRIDGE ISLAND DESIGN AND CONSTRUCTION STANDARDS AND SPECIFICATIONS LATEST EDITION.
3. CONTRACTOR TO LAY OUT OR STAKE STRIPING AND SIGNAGE FOR COBI INSPECTOR REVIEW AND APPROVAL. OBTAIN COBI INSPECTOR APPROVAL PRIOR TO INSTALLATION.
4. PROPOSED CENTERLINE AND LANE STRIPING AT LIMITS OF WORK SHALL MATCH LOCATION OF EXISTING CENTERLINE AND LANE STRIPING.

30% DESIGN - NOT FOR CONSTRUCTION

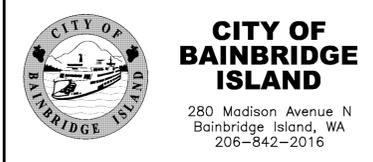

PUBLIC WORKS ENGINEERING DEPARTMENT

PROJECT INFORMATION

OLYMPIC DRIVE (SR 305)
 NON-MOTORIZED IMPROVEMENT AND
 WATER MAIN REPLACEMENT PROJECT

SEC.S.26. T.25N. R.2E. W.M.,
 CITY OF BAINBRIDGE ISLAND, KITSAP COUNTY, WA.

REVISION BLOCK

NO.	DATE	BY	REVISION

Scale: PER PLAN
Horiz:
Vert:
Coordinate System: WASH STATE PLANE COORDINATE SYSTEM, NORTH ZONE 4601, NAD 83/91
Vertical Datum: NAVD 88
Designed By: NP
Drawn By: KA
Inspected By: TvS
W.O. No.:
Issue Date: 5/1/2015


svr DESIGN COMPANY
 1205 SECOND AVE. SUITE 200
 SEATTLE, WA 98101
 T 206.223.0326
 F 206.223.0125
 www.svrdesign.com

SHEET TITLE

STRIPING AND SIGNAGE
 PLAN

Drawing No.
C4.1


Sheet No. **X** of

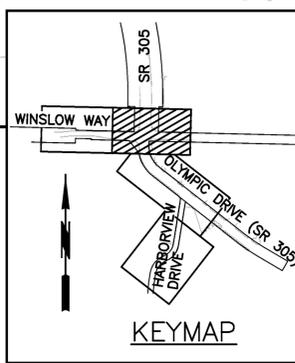

**PLEASE CALL 811
 3 Working Days
 BEFORE YOU DIG**

Printed: May 01, 2015 - 3:24:41pm By: klyng
 File: C:\146\140086_00\Curren\OD_C4-2_STRIPING-SIGNAGE.dwg Layout: Layout1


Filename: OD_C4-2_STRIPING-SIGNAGE	Drawn By: Section:	Surveyed By:	Control Monument:	Recorded Survey: Kitsap County Auditor	Constructed By:
XREF Filename:	Checked By:	Date:	Field Bk/Pg:	AF- Vol/Pk Page	Date:

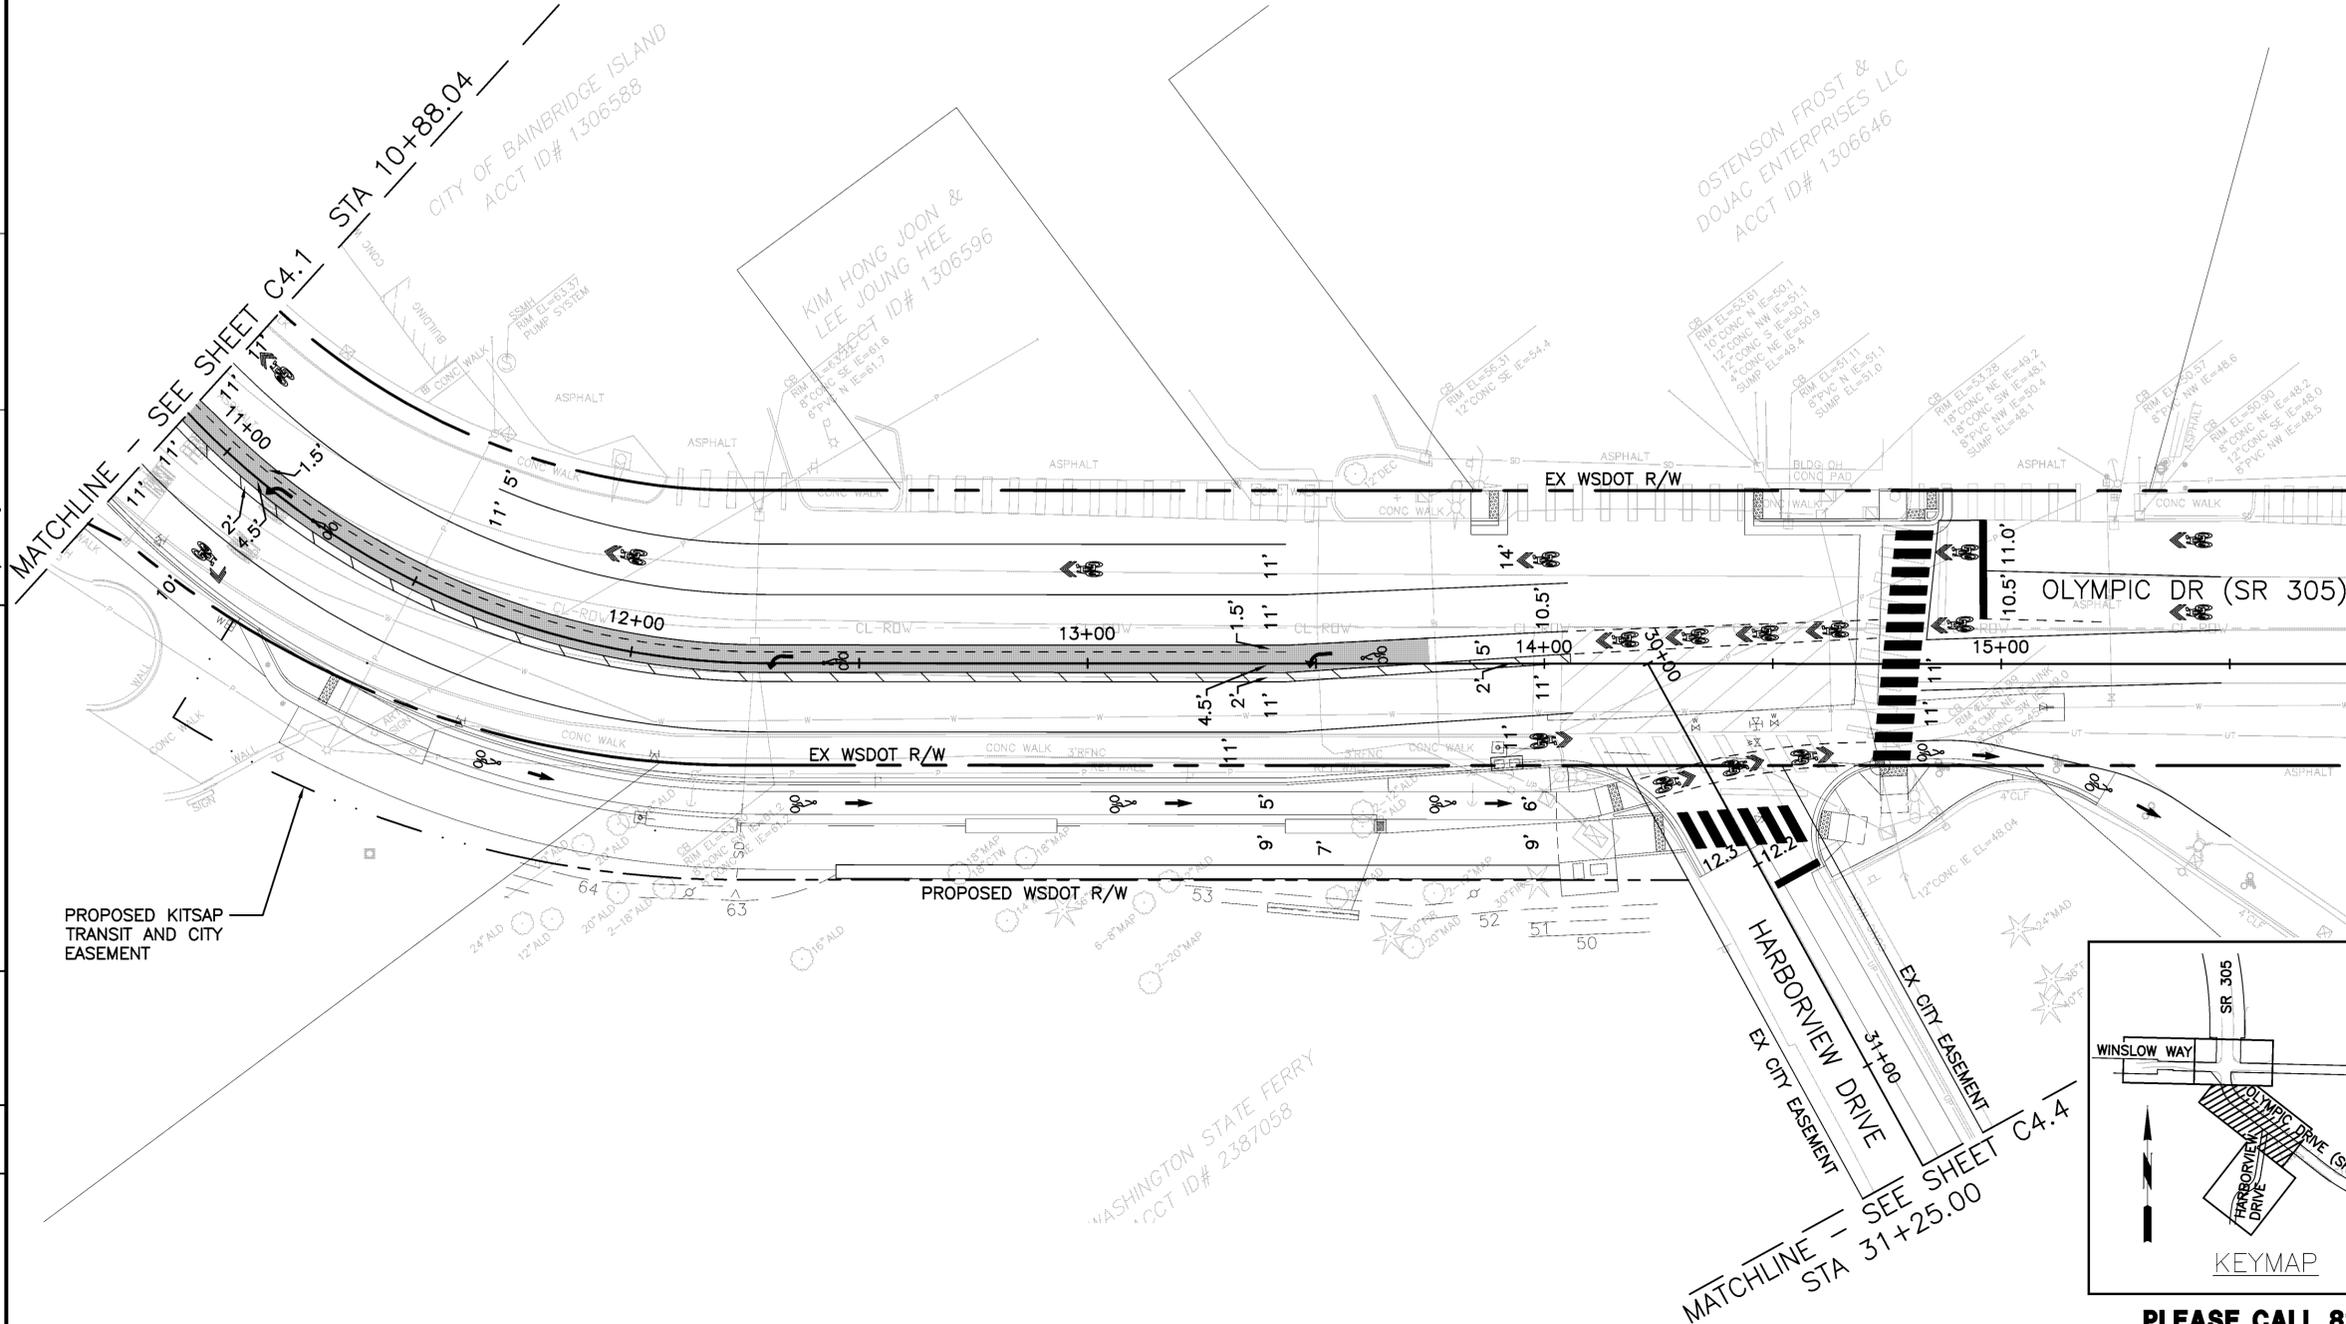

LEGEND

	RIGHT-OF-WAY LINE
	PROPOSED EASEMENT
	GREEN COLORED THERMOPLASTIC FOR BICYCLE FACILITY
	STOP BAR
	SHARED LANE MARKING
	BIKE LANE/BIKE BOX MARKING
	GORE AREA/BIKE BUFFER STRIPING
	CROSSWALK

- NOTES**
- SEE SHEET G1.3 FOR SITE MAP AND CONSTRUCTION ALIGNMENT DATA. SEE SHEETS C1 SERIES FOR TREE-PROTECTION AND APPROXIMATE PROJECT LIMITS.
 - ALL SIGNING AND PAVEMENT MARKINGS SHALL CONFORM TO THE REQUIREMENTS AND SPECIFICATIONS OF THE MANUAL ON UNIFORM TRAFFIC CONTROL DEVICES (MUTCD) LATEST EDITION AND THE CITY OF BAINBRIDGE ISLAND DESIGN AND CONSTRUCTION STANDARDS AND SPECIFICATIONS LATEST EDITION.
 - CONTRACTOR TO LAY OUT OR STAKE STRIPING AND SIGNAGE FOR COBI INSPECTOR REVIEW AND APPROVAL. OBTAIN COBI INSPECTOR APPROVAL PRIOR TO INSTALLATION.
 - PROPOSED CENTERLINE AND LANE STRIPING AT LIMITS OF WORK SHALL MATCH LOCATION OF EXISTING CENTERLINE AND LANE STRIPING.

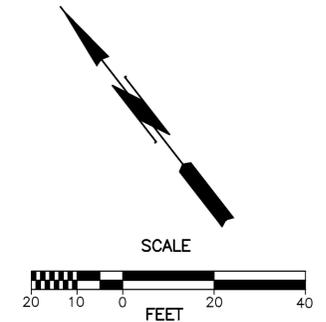

CITY OF BAINBRIDGE ISLAND
 280 Madison Avenue N
 Bainbridge Island, WA
 206-842-2016

PUBLIC WORKS ENGINEERING DEPARTMENT

PROJECT INFORMATION

OLYMPIC DRIVE (SR 305)
 NON-MOTORIZED IMPROVEMENT AND
 WATER MAIN REPLACEMENT PROJECT

SEC.S.26. T.25N. R.2E. W.M.,
 CITY OF BAINBRIDGE ISLAND, KITSAP COUNTY, WA.

REVISION BLOCK

NO.	DATE	BY	REVISION

NO.	DATE	BY	REVISION

Scale: PER PLAN
 Horiz:
 Vert:
 Coordinate System:
 WASH STATE PLANE COORDINATE SYSTEM, NORTH ZONE 4601, NAD 83/91
 Vertical Datum:
 NAVD 88
 Designed By:
 NP
 Drawn By:
 KA
 Inspected By:
 TvS
 W.O. No.:
 Issue Date:
 5/1/2015

svr DESIGN COMPANY
 1205 SECOND AVE. SUITE 200
 SEATTLE, WA 98101
 T 206.223.0326
 F 206.223.0125
 www.svrdesign.com


SHEET TITLE

STRIPING AND SIGNAGE
 PLAN

Drawing No.
C4.2

Sheet No. **X** of

30% DESIGN - NOT FOR CONSTRUCTION

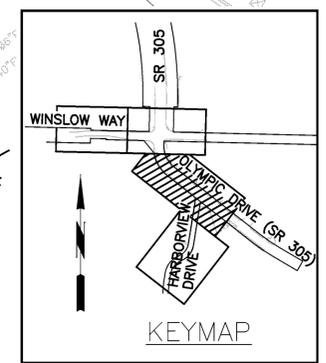

**PLEASE CALL 811
 3 Working Days
 BEFORE YOU DIG**

